



Application for Planning Approval

Land Use Planning and Approvals Act 1993

APPLICATION NO.

DA 2019 / 00154

LOCATION OF AFFECTED AREA

17 PHEMIE COURT, BRIGHTON


DESCRIPTION OF DEVELOPMENT PROPOSAL

OUTBUILDING

THE APPLICATION MAY BE VIEWED AT www.brighton.tas.gov.au AND AT THE COUNCIL OFFICES, 1 TIVOLI ROAD, OLD BEACH, BETWEEN 8:15 A.M. AND 4:45 P.M., MONDAY TO FRIDAY. ANY PERSON MAY MAKE WRITTEN REPRESENTATIONS CONCERNING AN APPLICATION UNTIL 4:45 P.M. ON **26/08/2019**. ADDRESSED TO THE GENERAL MANAGER AT 1 TIVOLI ROAD, OLD BEACH, 7017 OR BY EMAIL AT development@brighton.tas.gov.au. REPRESENTATIONS SHOULD INCLUDE A DAYTIME TELEPHONE NUMBER TO ALLOW COUNCIL OFFICERS TO DISCUSS, IF NECESSARY, ANY MATTERS RAISED.

RON SANDERSON
GENERAL MANAGER

Brighton
going places

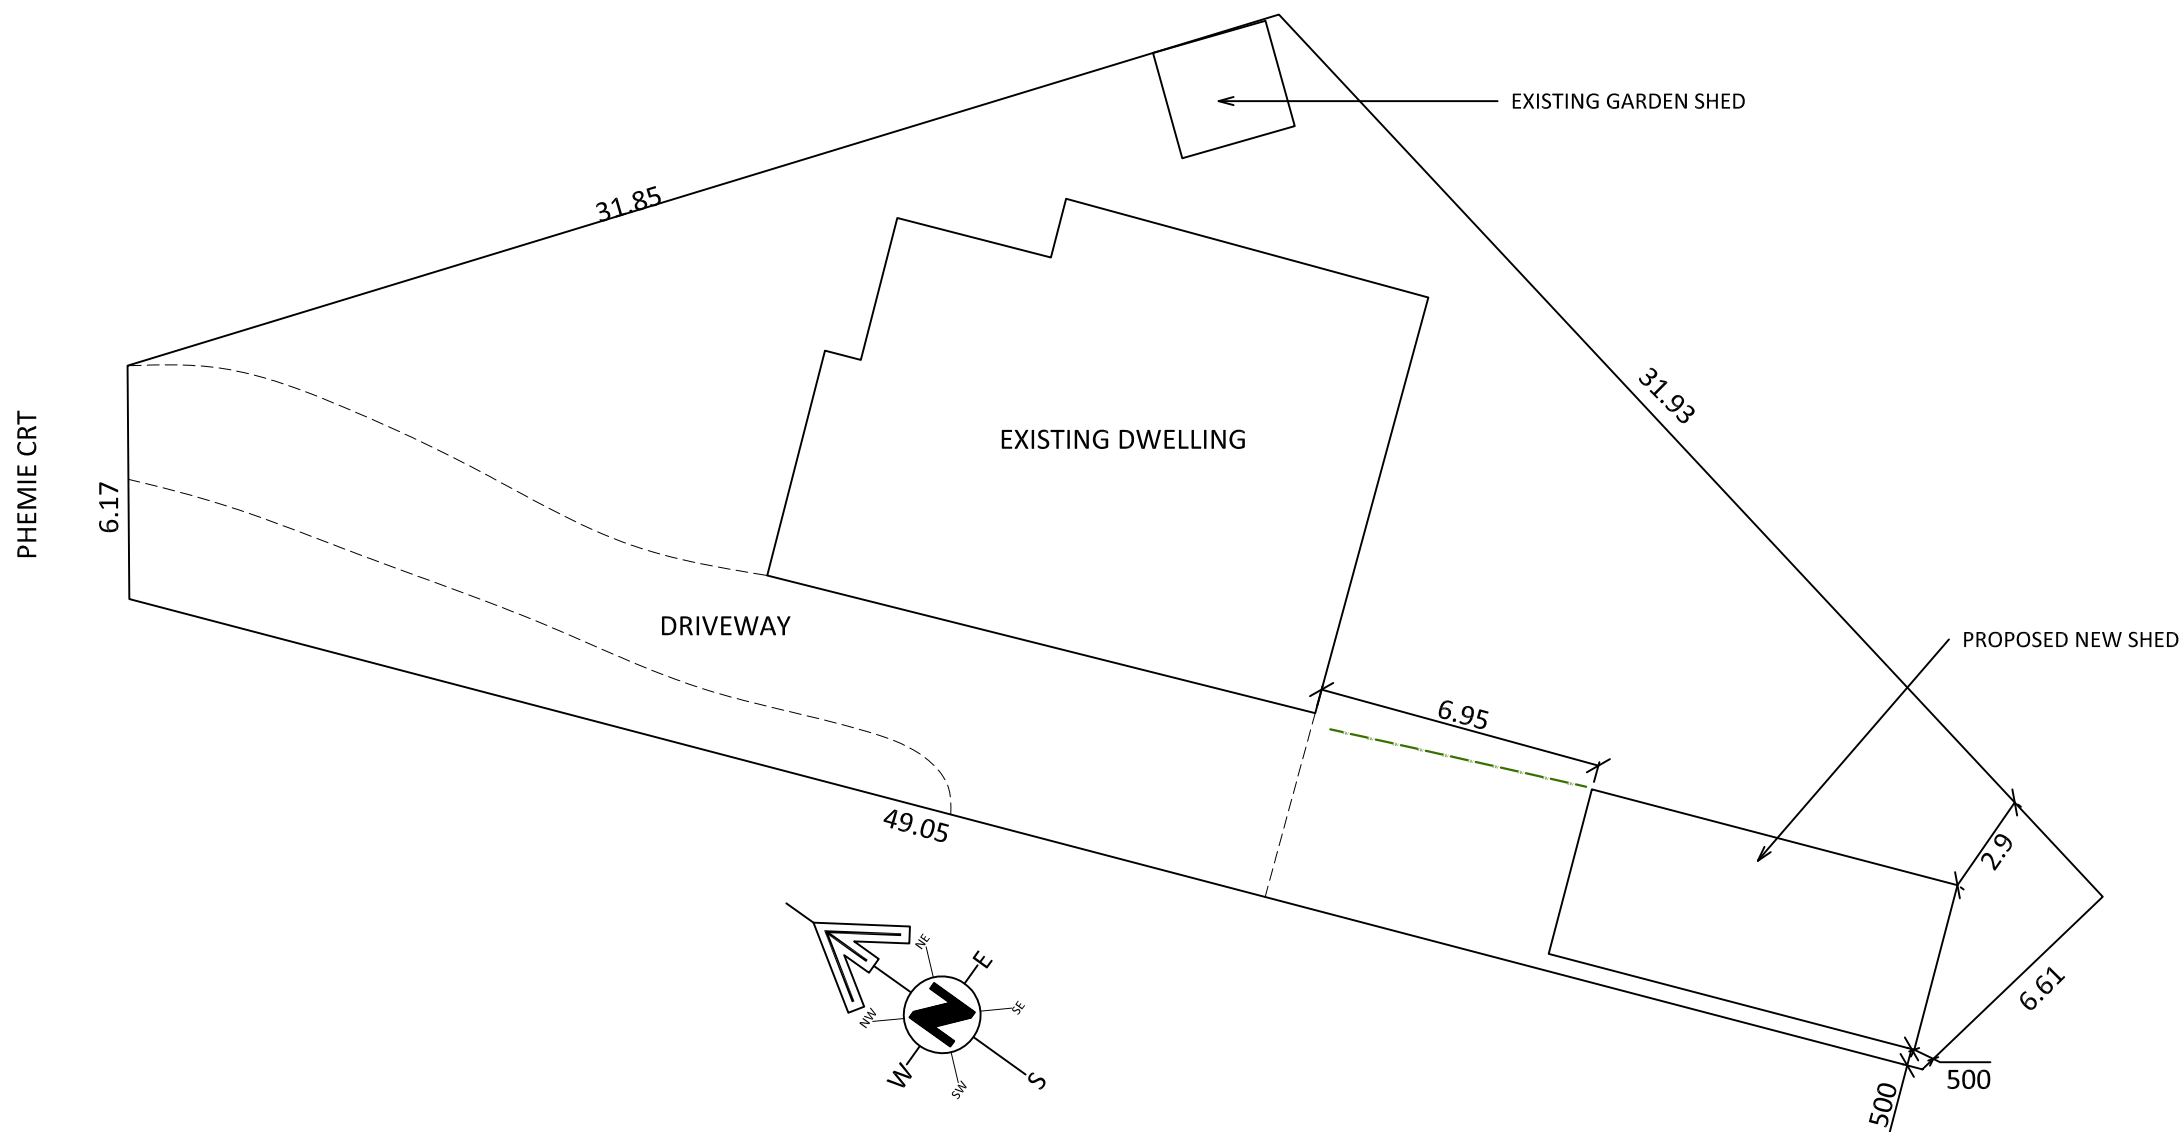

DIMENSION NOTE:
 Use written dimensions only. Do not scale from drawings. All figured dimensions are to be used as a guide only. It is imperative that all dimensions, setouts and levels be confirmed on site by the Builder/Surveyor/or sub-contractor prior to the commencement of work, manufacture and installation. It is imperative that the Builder/sub-contractor and/or manufacturer ensures a full set of plans are on hand and reference has been made to the general notes.

This drawing & design shown is the property of Longview Designs and shall not be copied nor reproduced in part or in whole in any form with out the written permission of Longview Designs and shall be used only by the client of Longview Designs for the project for which it was provided



LONGVIEW DESIGN & DRAFTING
 33 Madison Ave Brighton
 Tasmania 7030
 PH: 0362 680455
 MOB: 0407 876 711
 phil@longviewdesign.com.au
 Accreditation No: cc371s
 www.longviewdesign.com.au



BUILDING DESIGNERS ASSOCIATION OF AUSTRALIA

CLIENT NAME:
J WALKER

PROJECT ADDRESS:
**17 PHEMIE CRT
 BRIGHTON 7030**

DATE:
11/06/2019

REVISION No:
R:0


DRAWN BY: SCALE:
PK 1:200

PROJECT:
SHED


DRAWING TITLE:
SITE PLAN

SHEET SIZE: JOB No: SHEET No:
A3 19-057 P02



WALLS- DEEP OCEAN
 ROOF: IRONSTONE

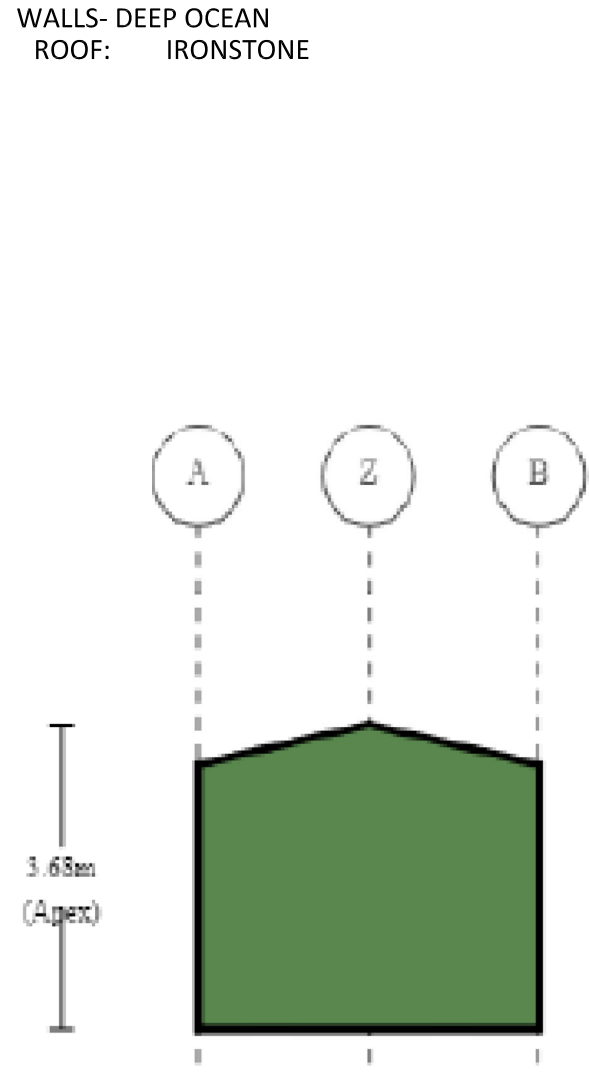


SOUTHERN ELEVATION
 Left End

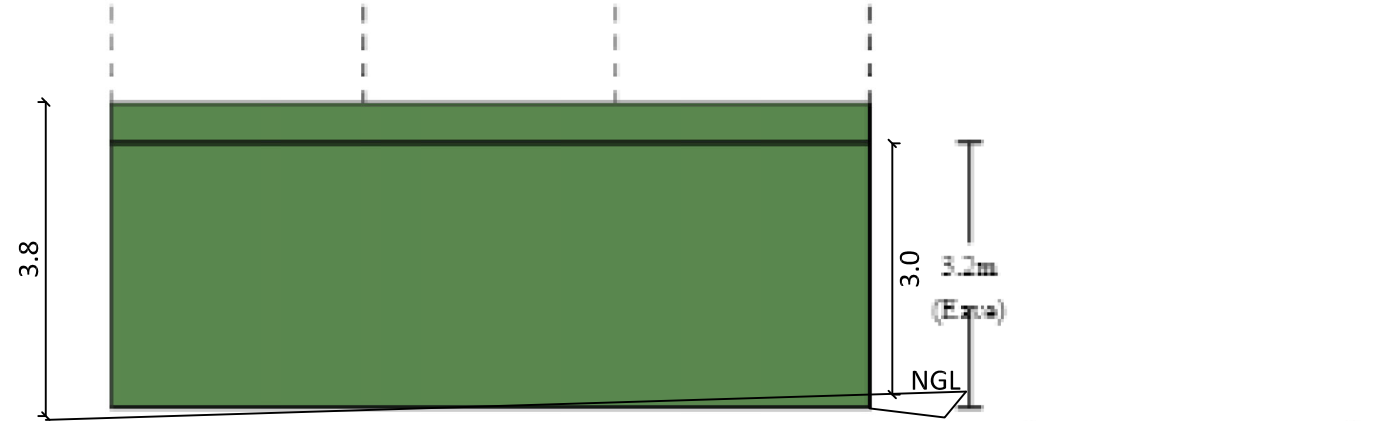

Left Side
 WESTERN ELEVATION

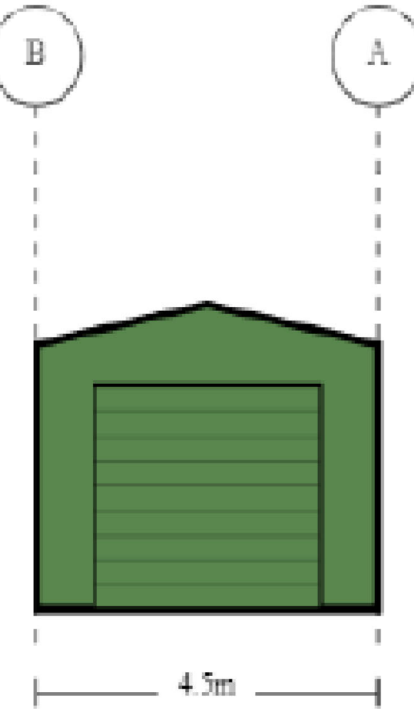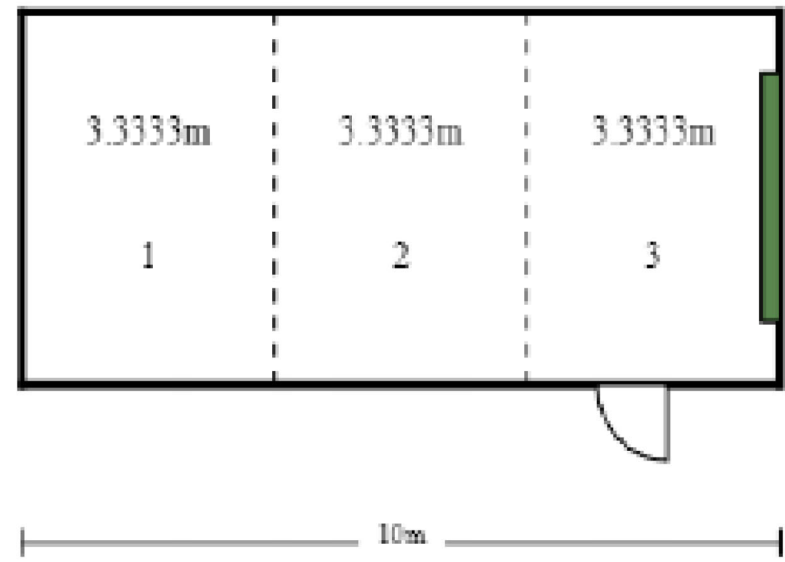

NORTHERN ELEVATION
 Right End

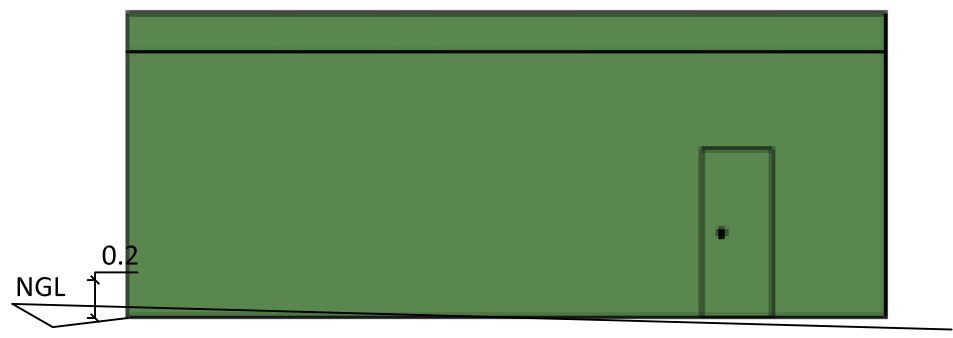

Right Side
 EASTERN ELEVATION

DIMENSION NOTE:
 Use written dimensions only. Do not scale from drawings. All figured dimensions are to be used as a guide only. It is imperative that all dimensions, setouts and levels be confirmed on site by the Builder/Surveyor/or sub-contractor prior to the commencement of work, manufacture and installation. It is imperative that the Builder/sub-contractor and/or manufacturer ensures a full set of plans are on hand and reference has been made to the general notes.

This drawing & design shown is the property of Longview Designs and shall not be copied nor reproduced in part or in whole in any form with out the written permission of Longview Designs and shall be used only by the client of Longview Designs for the project for which it was provided



LONGVIEW DESIGN & DRAFTING
 33 Madison Ave Brighton
 Tasmania 7030
 PH: 0362 680455
 MOB: 0407 876 711
 phil@longviewdesign.com.au
 Accreditation No: cc371s
 www.longviewdesign.com.au



BUILDING DESIGNERS ASSOCIATION OF AUSTRALIA

CLIENT NAME:
J WALKER

PROJECT ADDRESS:
**17 PHEMIE CRT
 BRIGHTON 7030**

DATE:
11/06/2019

REVISION No:
R:0

DRAWN BY: PK	SCALE: 1:100
------------------------	------------------------

PROJECT:
SHED

DRAWING TITLE:
FLOOR PLAN

SHEET SIZE: A3	JOB No: 19-057	SHEET No: P03
--------------------------	--------------------------	-------------------------