



Application for Planning Approval

Land Use Planning and Approvals Act 1993

APPLICATION NO.

DA2022/287

LOCATION OF AFFECTED AREA

8B FORD ROAD, PONTVILLE

DESCRIPTION OF DEVELOPMENT PROPOSAL


OUTBUILDING


A COPY OF THE DEVELOPMENT APPLICATION MAY BE VIEWED AT www.brighton.tas.gov.au AND AT THE COUNCIL OFFICES, 1 TIVOLI ROAD, OLD BEACH, BETWEEN 8:15 A.M. AND 4:45 P.M., MONDAY TO FRIDAY OR VIA THE QR CODE BELOW. ANY PERSON MAY MAKE WRITTEN REPRESENTATIONS CONCERNING AN APPLICATION UNTIL 4:45 P.M. ON **16/1/2023**. ADDRESSED TO THE GENERAL MANAGER AT 1 TIVOLI ROAD, OLD BEACH, 7017 OR BY EMAIL AT development@brighton.tas.gov.au. REPRESENTATIONS SHOULD INCLUDE A DAYTIME TELEPHONE NUMBER TO ALLOW COUNCIL OFFICERS TO DISCUSS, IF NECESSARY, ANY MATTERS RAISED.

JAMES DRYBURGH
General Manager




Brighton
going places

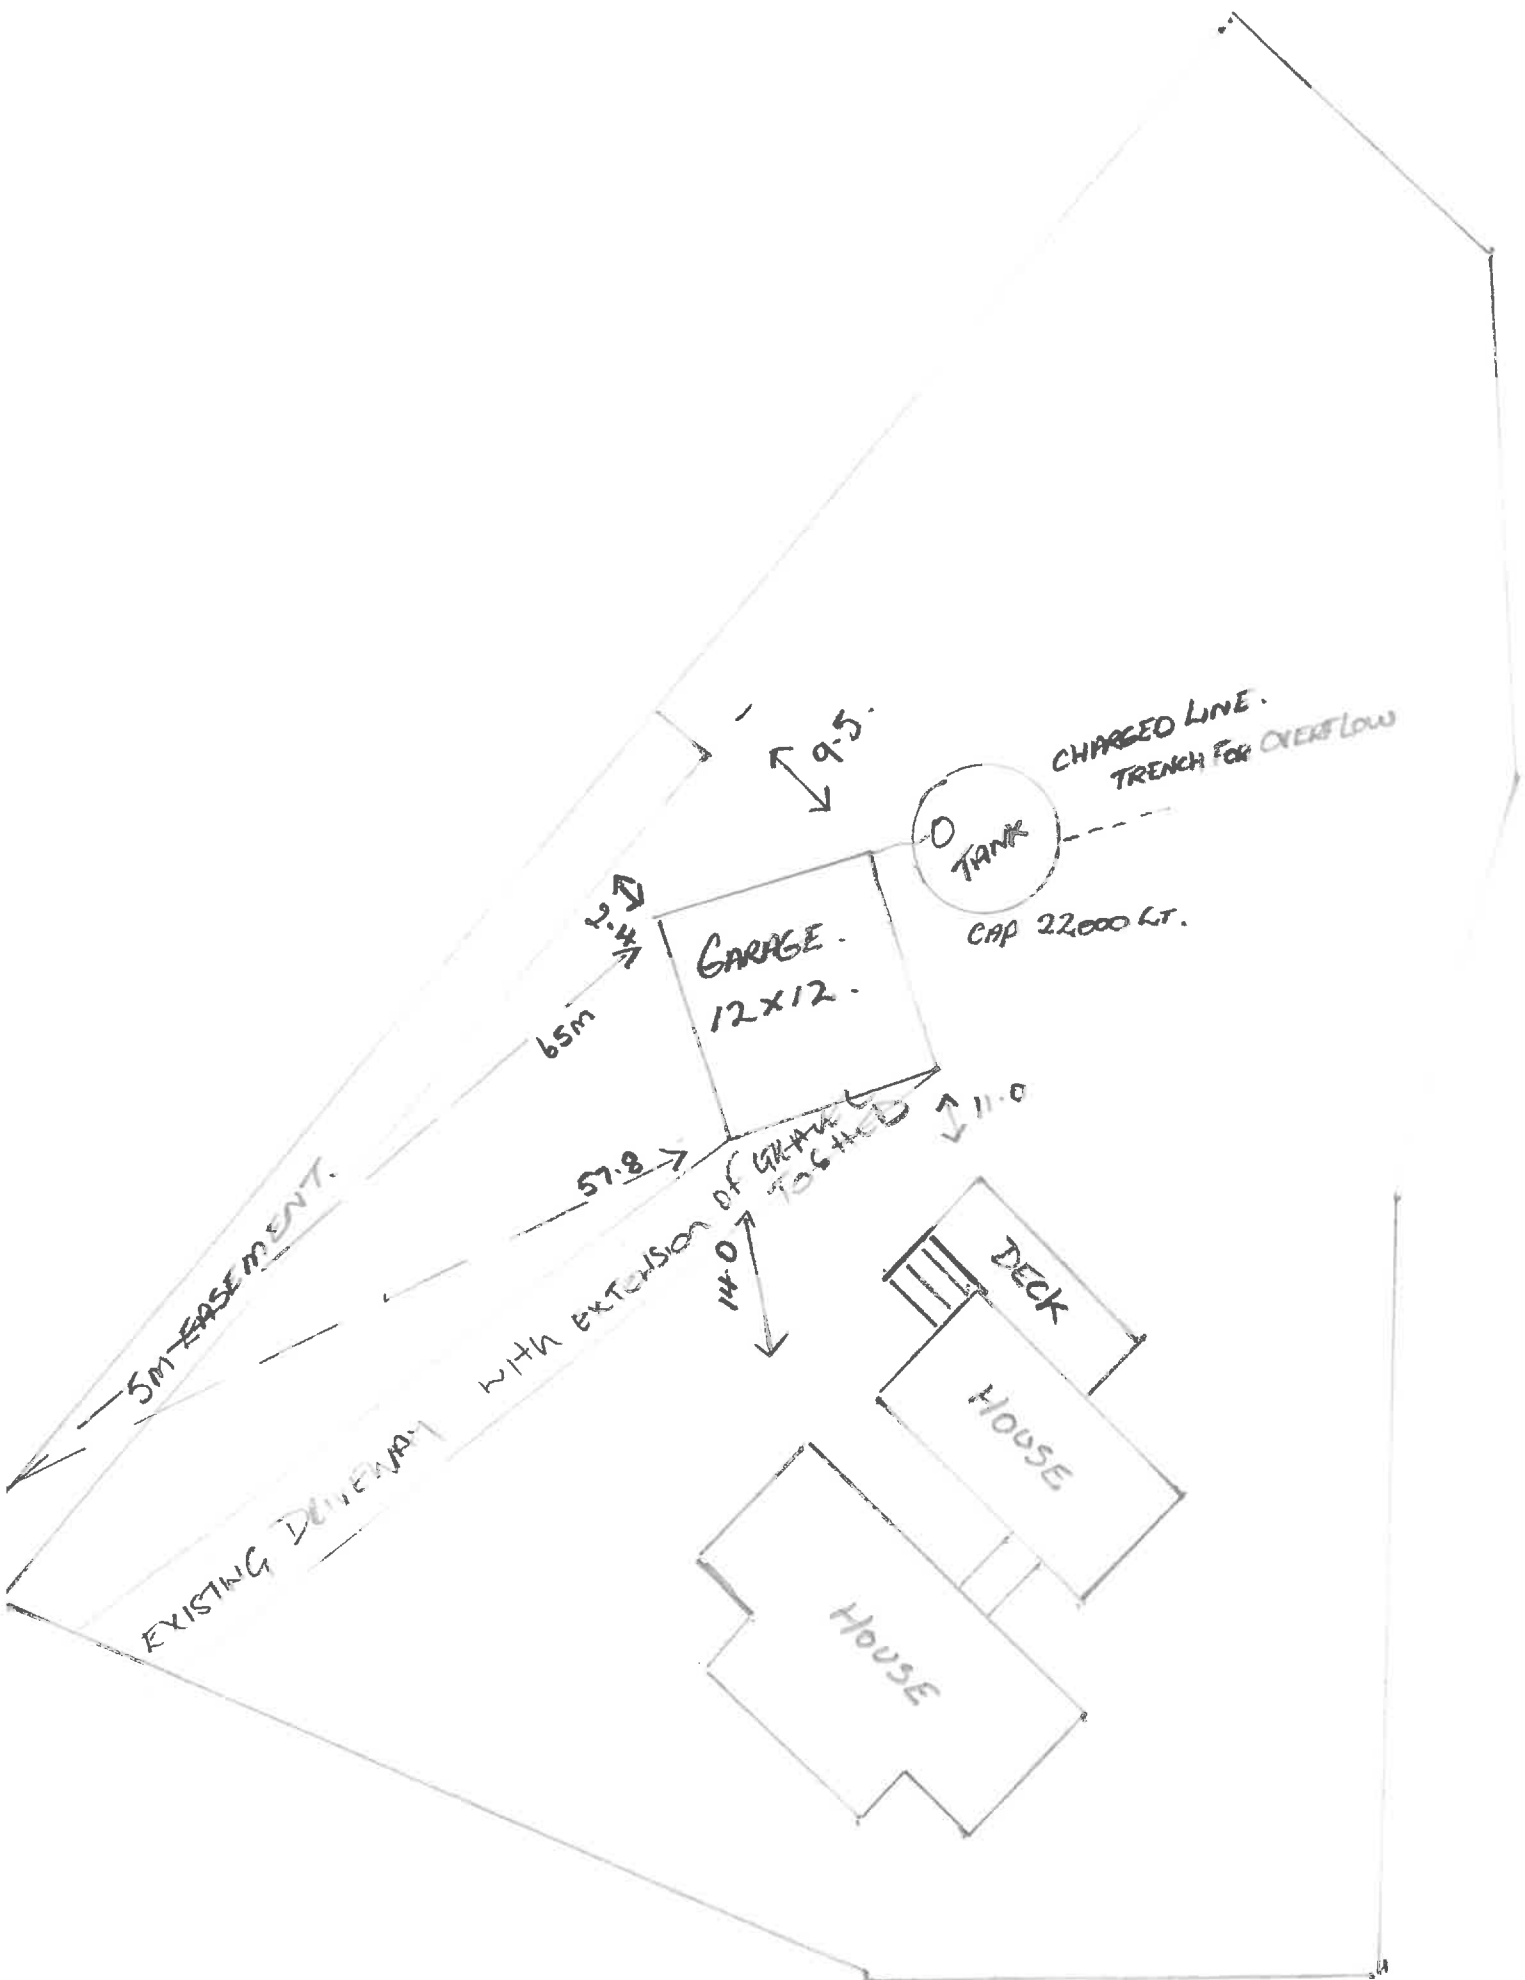

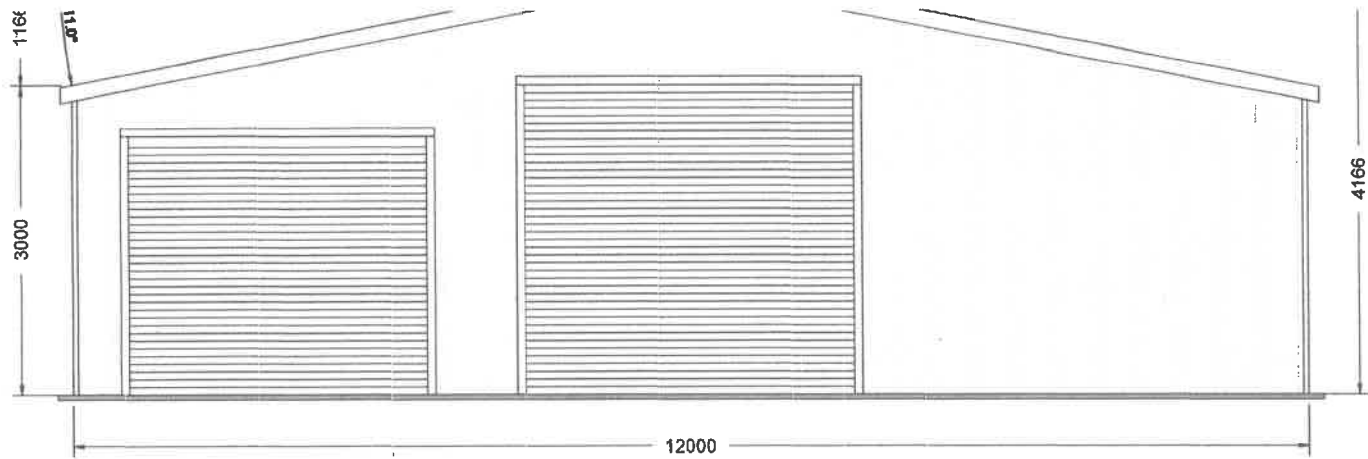

FRONT ELEVATION

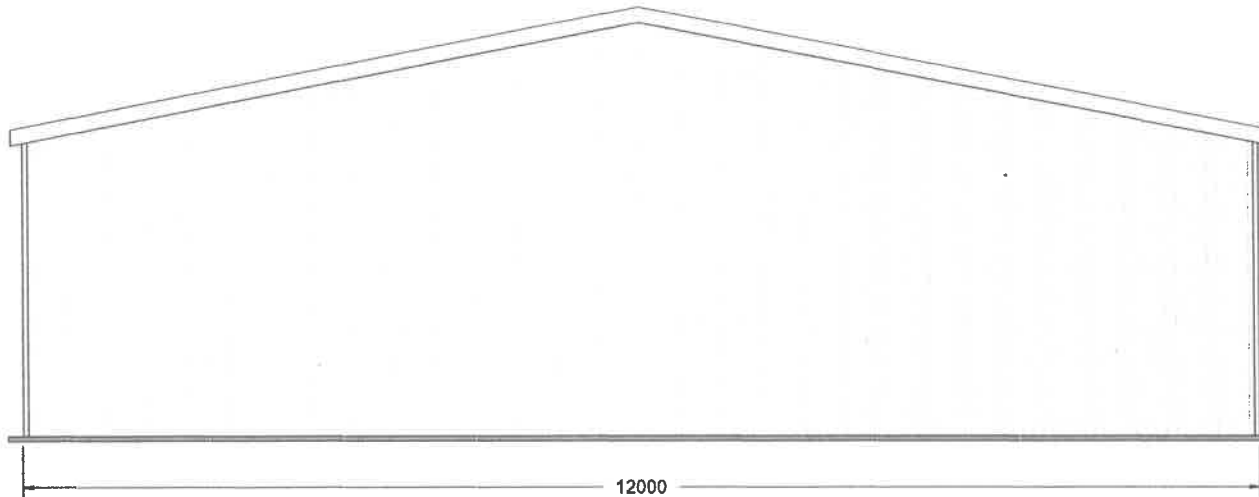


REAR ELEVATION

139 Main Road,
 Sorell TAS 7172
 Phone: 1300 737 910
 Email: sales@rainbowbuilding.com.au


CLIENT: John Boucher
 SITE ADDRESS: 8B Ford Road, PONTVILLE, TAS, 7030
 PHONE:
 EMAIL: bradboucher10@outlook.com // wobbles15.jb@rainbow.com.au

DRAWING TITLE: End Elevations
 SCALE: 1:70.278
 DATE: 05-12-2022
 SOR01_9712
 Drawing Number: EE



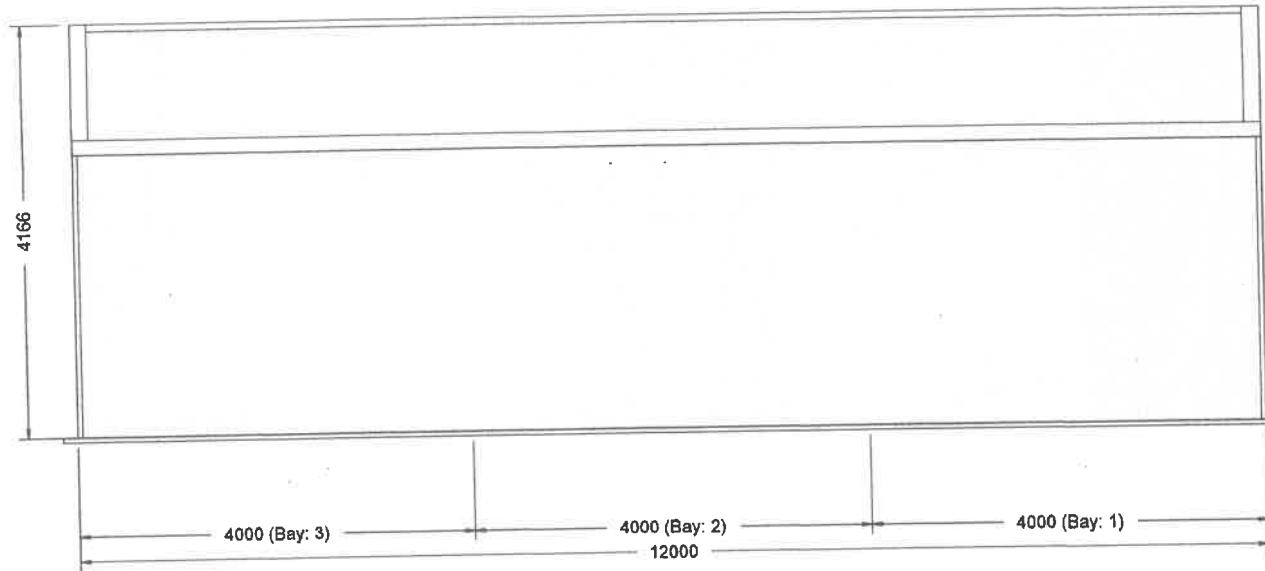

LEFT ELEVATION

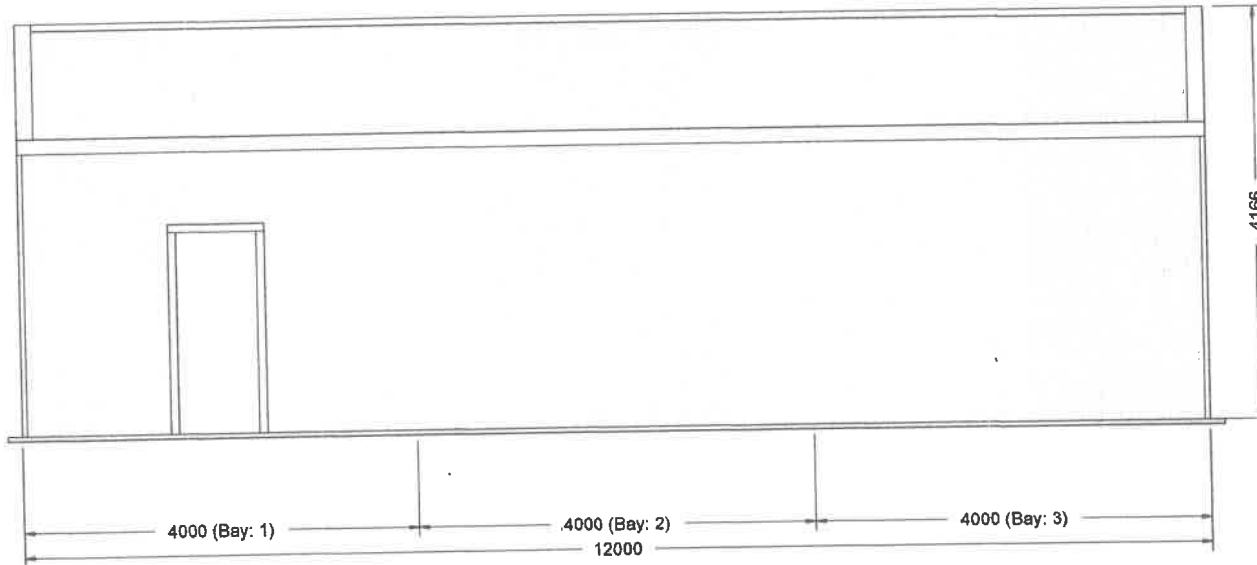


RIGHT ELEVATION

139 Main Road,
 Sorell TAS 7172
 Phone: 1300 737 910
 Email: sales@rainbowbuilding.com.au


CLIENT: John Boucher
 SITE ADDRESS: 8B Ford Road, PONTVILLE, TAS, 7030
 PHONE:
 EMAIL: bradboucher10@outlook.com // wobbles15.jb@rainbow.com

DRAWING TITLE: Side Elevations
 SCALE: 1:73.070
 DATE: 05-12-2022
 DRAWING NUMBER: SOR01_9712
 Drawing Number: SE



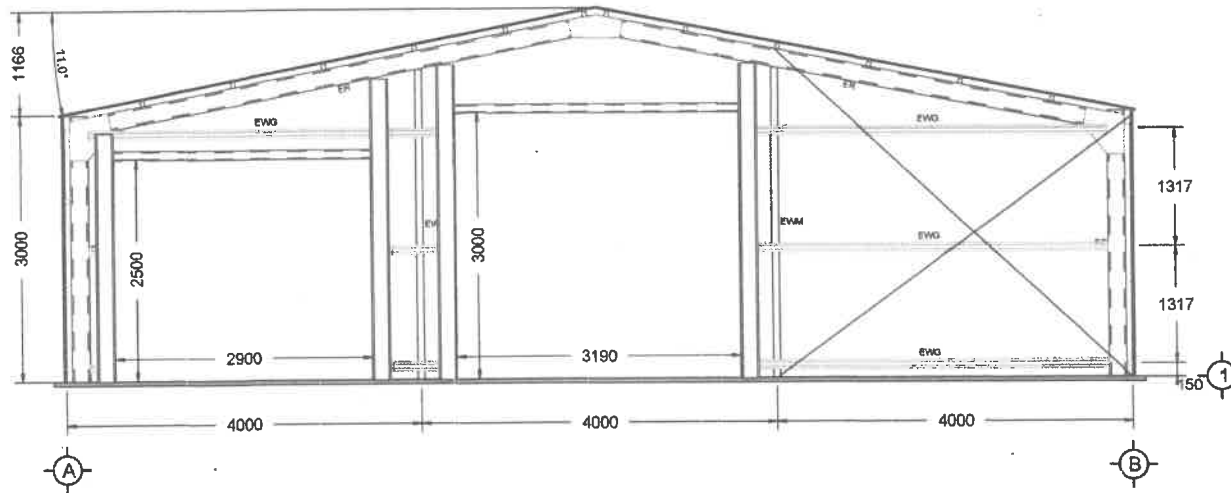

FRONT ELEVATION

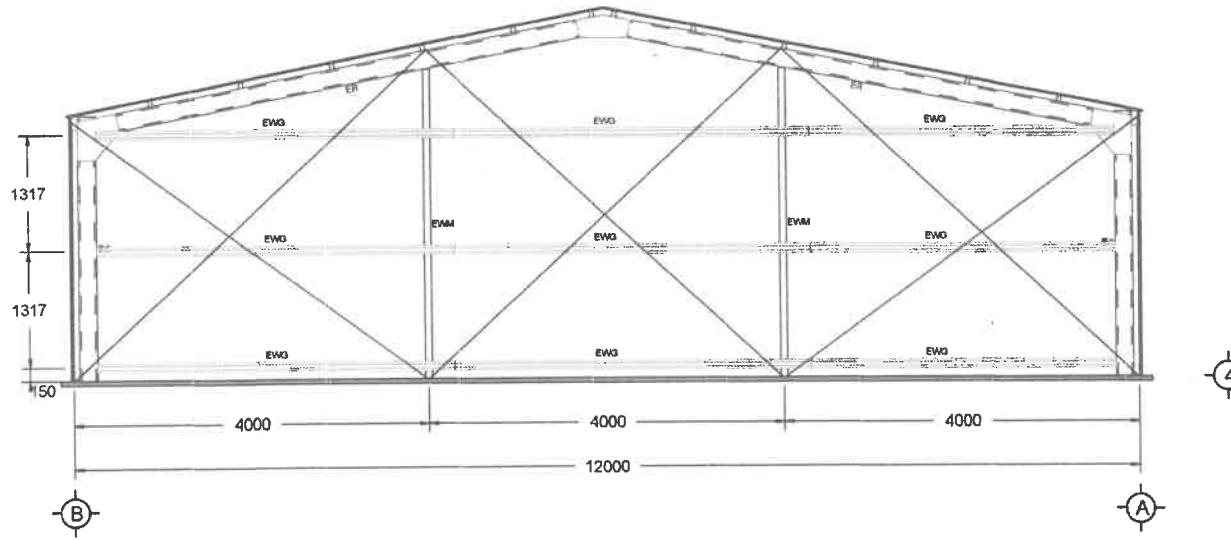


REAR ELEVATION

139 Main Road,
 Sorell TAS 7172
 Phone: 1300 737 910
 Email: sales@rainbowbuilding.com.au


CLIENT: John Boucher
 SITE ADDRESS: 8B Ford Road, PONTVILLE, TAS, 7030
 PHONE:
 EMAIL: bradboucher10@outlook.com // wobbles15.jb@rainbowbuilding.com

DRAWING TITLE: End Frame Elevations
 SCALE: 1:81.533
 DATE: 05-12-2022
 Drawing Number: EFE



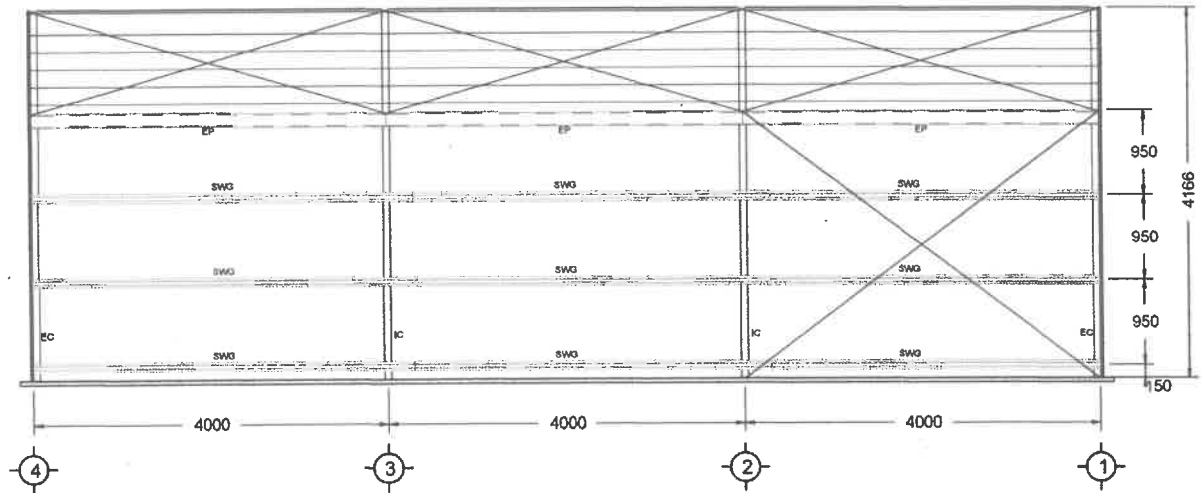

LEFT ELEVATION

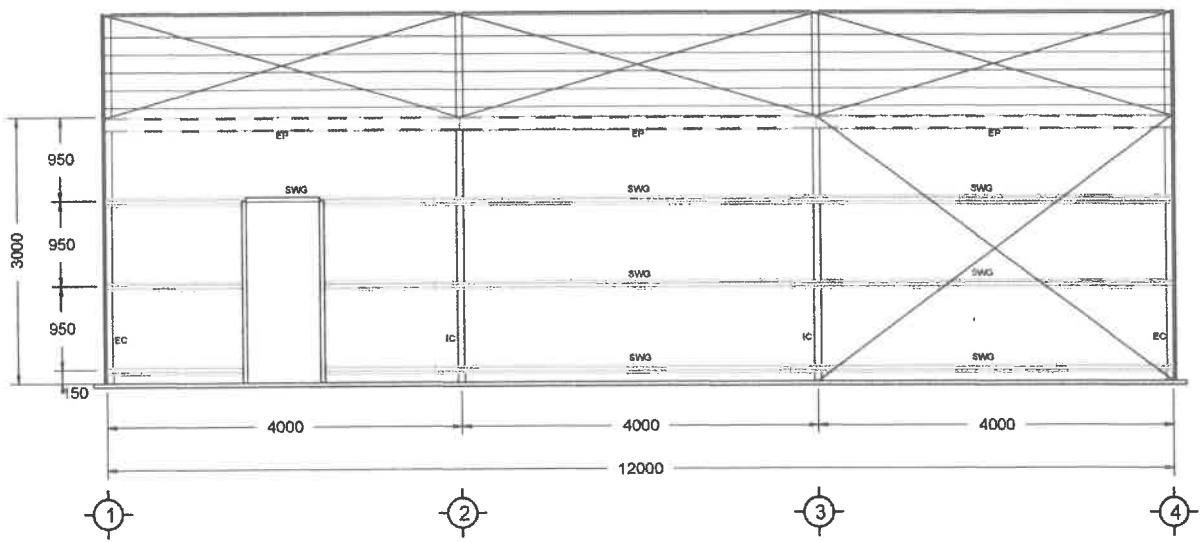


RIGHT ELEVATION

139 Main Road,
 Sorell TAS 7172
 Phone: 1300 737 910
 Email: sales@rainbowbuilding.com.au

CLIENT: John Boucher
 SITE ADDRESS: 8B Ford Road, PONTVILLE, TAS, 7030
 PHONE:
 EMAIL: bradboucher10@outlook.com // wobbles15.jb@rainbow

DRAWING TITLE: Side Frame Elevations
 SCALE: 1:81.446
 DATE: 05-12-2022
 SOR01_9712



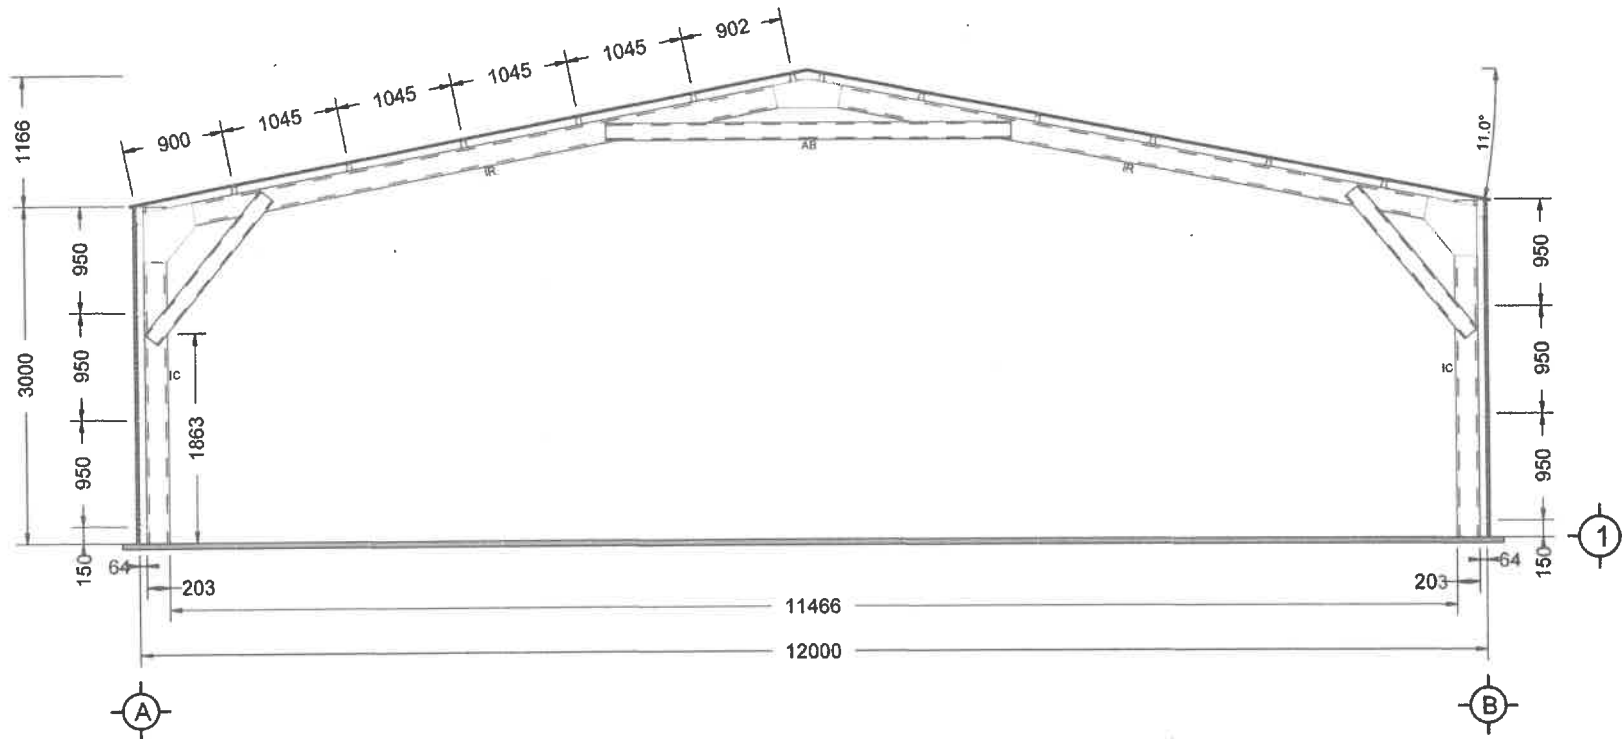


INTERMEDIATE ELEVATION

139 Main Road,
 Sorell TAS 7172
 Phone: 1300 737 910
 Email: sales@rainbowbuilding.com.au

CLIENT: John Boucher
 SITE ADDRESS: 8B Ford Road, PONTVILLE, TAS, 7030
 PHONE:
 EMAIL: bradboucher10@outlook.com // wobbles15.jb@rainbowbuilding.com.au

DRAWING TITLE: Cross Section
 SCALE: 1:64.440
 DATE: 05-12-2022
 SOR01_9712

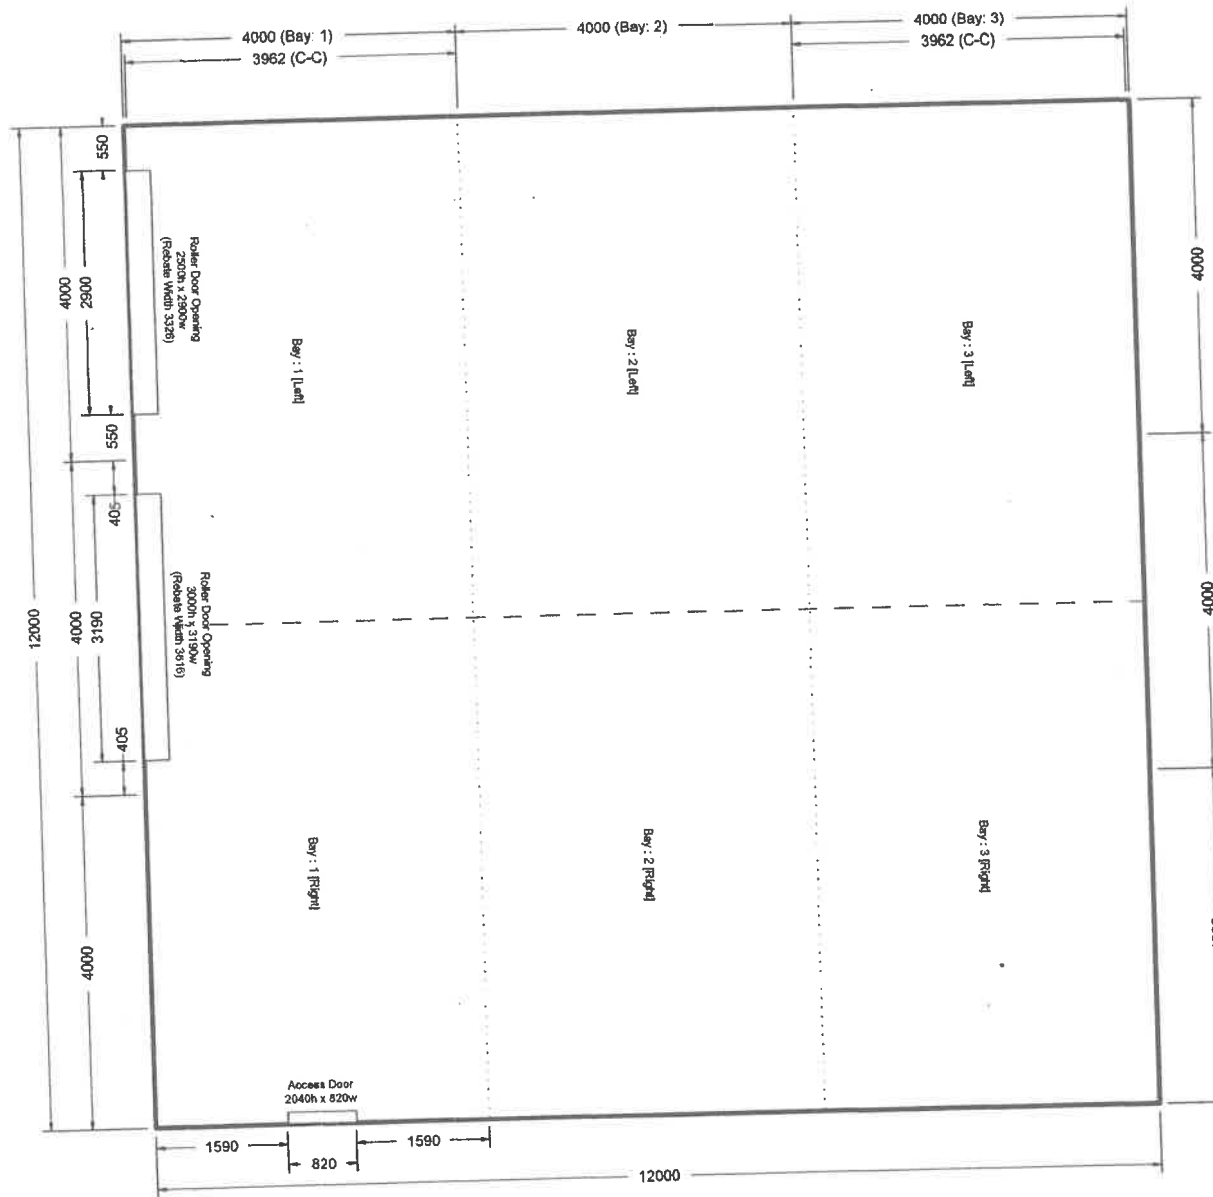


PLAN ELEVATION

139 Main Road,
 Sorell TAS 7172
 Phone: 1300 737 910
 Email: sales@rainbowbuilding.com.au

CLIENT: John Boucher
 SITE ADDRESS: 8B Ford Road, PONTVILLE, TAS, 7030
 PHONE:
 EMAIL: bradboucher10@outlook.com // wobbles15.jb@rainbow.com.au

DRAWING TITLE: Plan Elevation
 SCALE: 1:86.432
 DATE: 05-12-2022
 Drawing Number: FPE



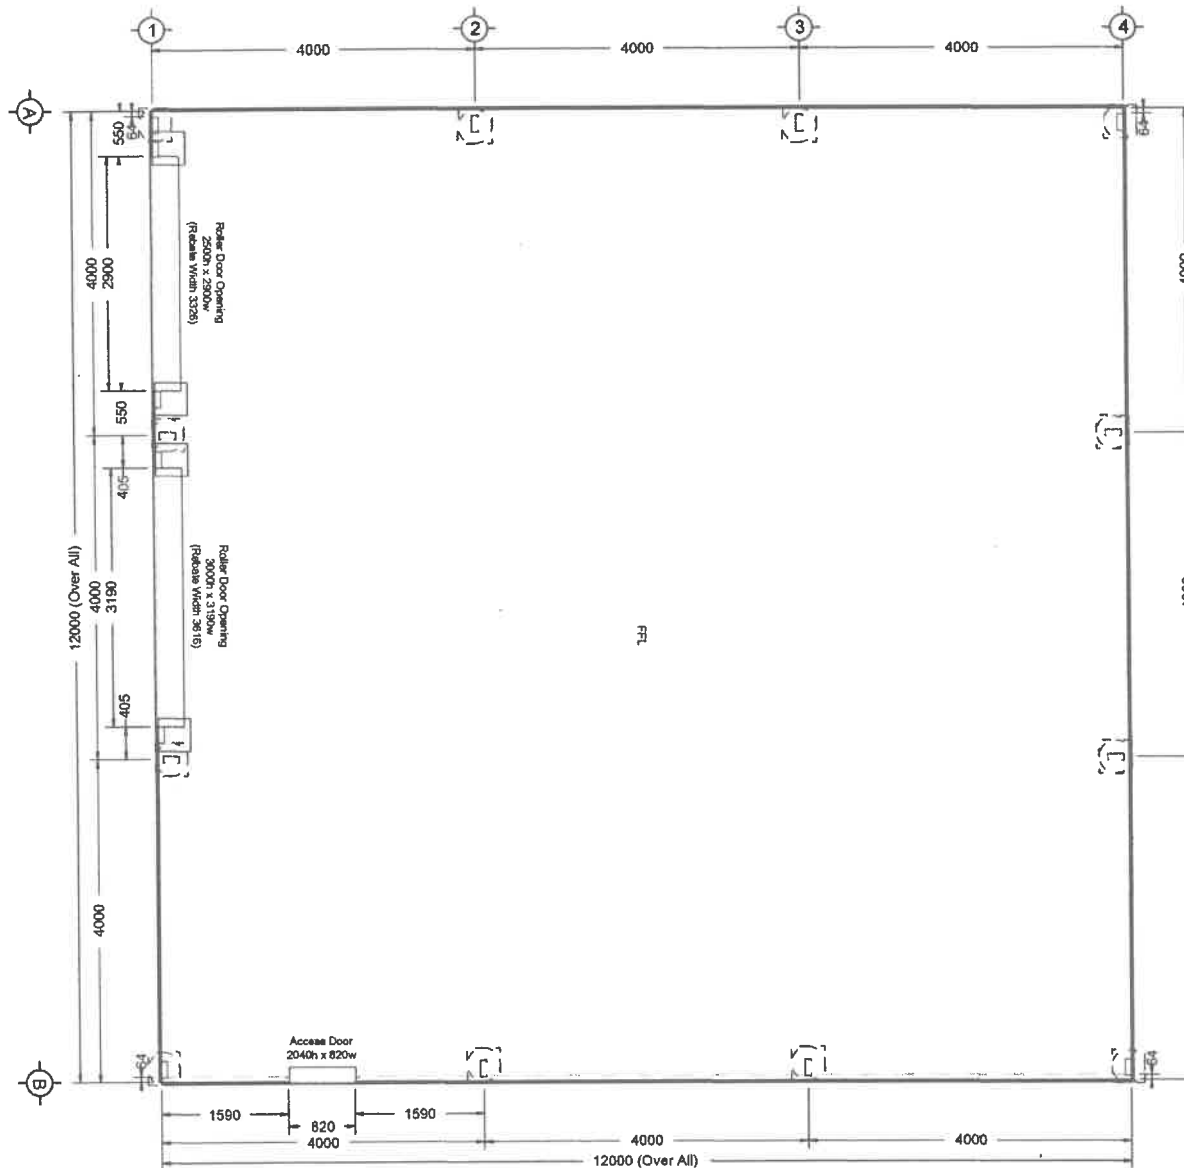

FLOOR PLAN

139 Main Road,
Sorell TAS 7172
Phone: 1300 737 910
Email: sales@rainbowbuilding.com.au

CLIENT: John Boucher
SITE ADDRESS: 8B Ford Road, PONTVILLE, TAS, 7030

DRAWING TITLE: Floor Plan

SCALE: 1:89.478

PHONE:

DATE: 05-12-2022

EMAIL: bradboucher10@outlook.com // wobbles15.jb@rainbow.com.au

Drawing Number: FP