



Application for Planning Approval

Land Use Planning and Approvals Act 1993

APPLICATION NO.

DA2023/101

LOCATION OF AFFECTED AREA

11 LINDA AVENUE, PONTVILLE

DESCRIPTION OF DEVELOPMENT PROPOSAL

OUTBUILDING

A COPY OF THE DEVELOPMENT APPLICATION MAY BE VIEWED AT www.brighton.tas.gov.au AND AT THE COUNCIL OFFICES, 1 TIVOLI ROAD, OLD BEACH, BETWEEN 8:15 A.M. AND 4:45 P.M., MONDAY TO FRIDAY OR VIA THE QR CODE BELOW. ANY PERSON MAY MAKE WRITTEN REPRESENTATIONS CONCERNING AN APPLICATION UNTIL 4:45 P.M. ON **04/07/2023**. ADDRESSED TO THE GENERAL MANAGER AT 1 TIVOLI ROAD, OLD BEACH, 7017 OR BY EMAIL AT development@brighton.tas.gov.au. REPRESENTATIONS SHOULD INCLUDE A DAYTIME TELEPHONE NUMBER TO ALLOW COUNCIL OFFICERS TO DISCUSS, IF NECESSARY, ANY MATTERS RAISED.


DAVID ALLINGHAM
ACTING General Manager



Brighton
going places




NORTH-EAST ELEVATION
SCALE 1:100

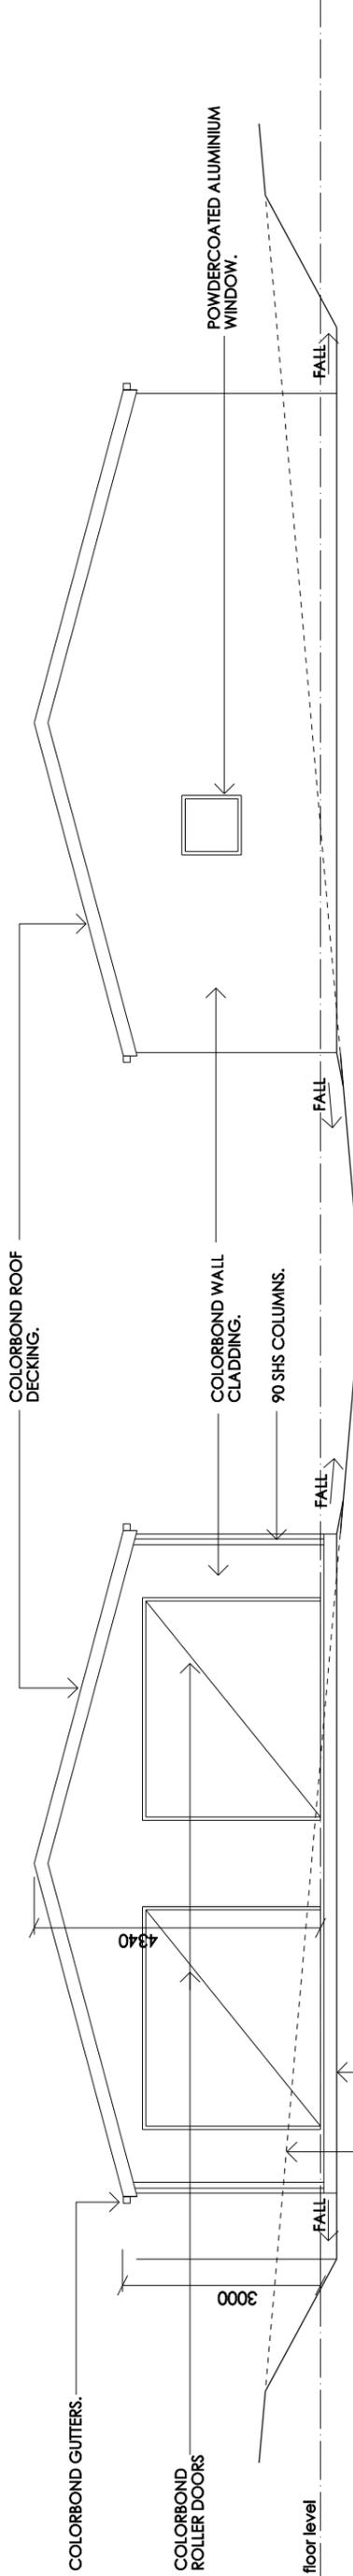

SOUTH-EAST ELEVATION
SCALE 1:100

SOUTH-WEST ELEVATION
SCALE 1:100

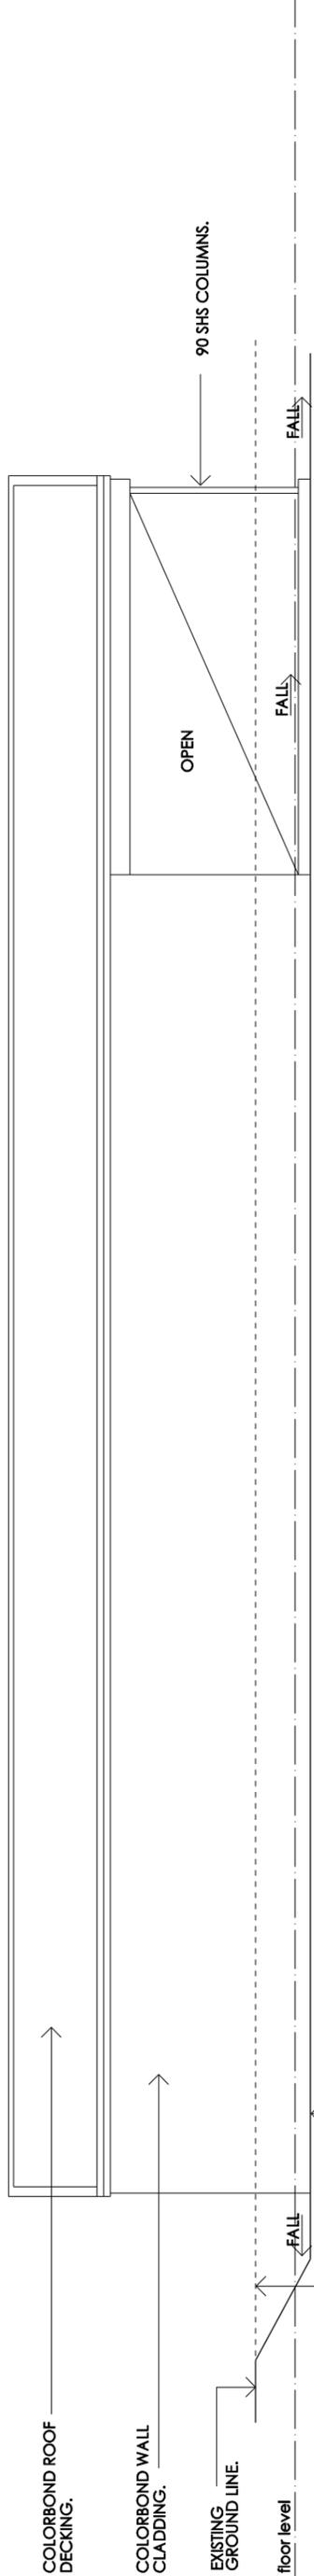

NORTH-WEST ELEVATION
SCALE 1:100

Please note: - Verify all dimensions on site. Figured dimensions take precedence over scale readings.	Drawing Title: Elevations	Project and Address: Proposed Outbuilding at 11 Linda Ave., Pontville.	Client: Mr. B. & Mrs. S. Manten	Drawing No.: 23.03	Rev.: sk03
	Plot Date: 31/05/2023 Drawn: KJR Scale: 1:100 @ A3 Approval: preliminary	Project No.: 23.03	Copyright: © COPYRIGHT This document is the property of Kevin Roberts (designer). Any reproduction without permission of design and drawings is strictly prohibited.	Project No.: 23.03	Drawing No.: sk03

creative practical design solutions

TAS BUILDING DESIGN Pty Ltd

m. 0408 882283
 a. p.o. box 2018
 howrah 7018
 e. tasbuildingdesign@optusnet.com.au

residential commercial

CC 652