



# Andrew Street Improvements: Cover Sheet

Andrew Street Brighton, TAS  
PREPARED FOR BRIGHTON COUNCIL

| Draft For Review



Date 15/2/21  
Scale 1:2000





# Andrew Street Improvements: Concept Plan 01

Andrew Street Brighton, TAS  
 PREPARED FOR BRIGHTON COUNCIL

| Draft For Review



Date 15/2/21  
 Scale 1:2000





# Andrew Street Improvements: Concept Plan 02

Andrew Street Brighton, TAS  
 PREPARED FOR BRIGHTON COUNCIL

| Draft For Review



Date 15/2/21  
 Scale 1:2000





# Andrew Street Improvements: Concept Plan 03


Andrew Street Brighton, TAS  
 PREPARED FOR BRIGHTON COUNCIL

| Draft For Review



Date 15/2/21  
 Scale 1:2000



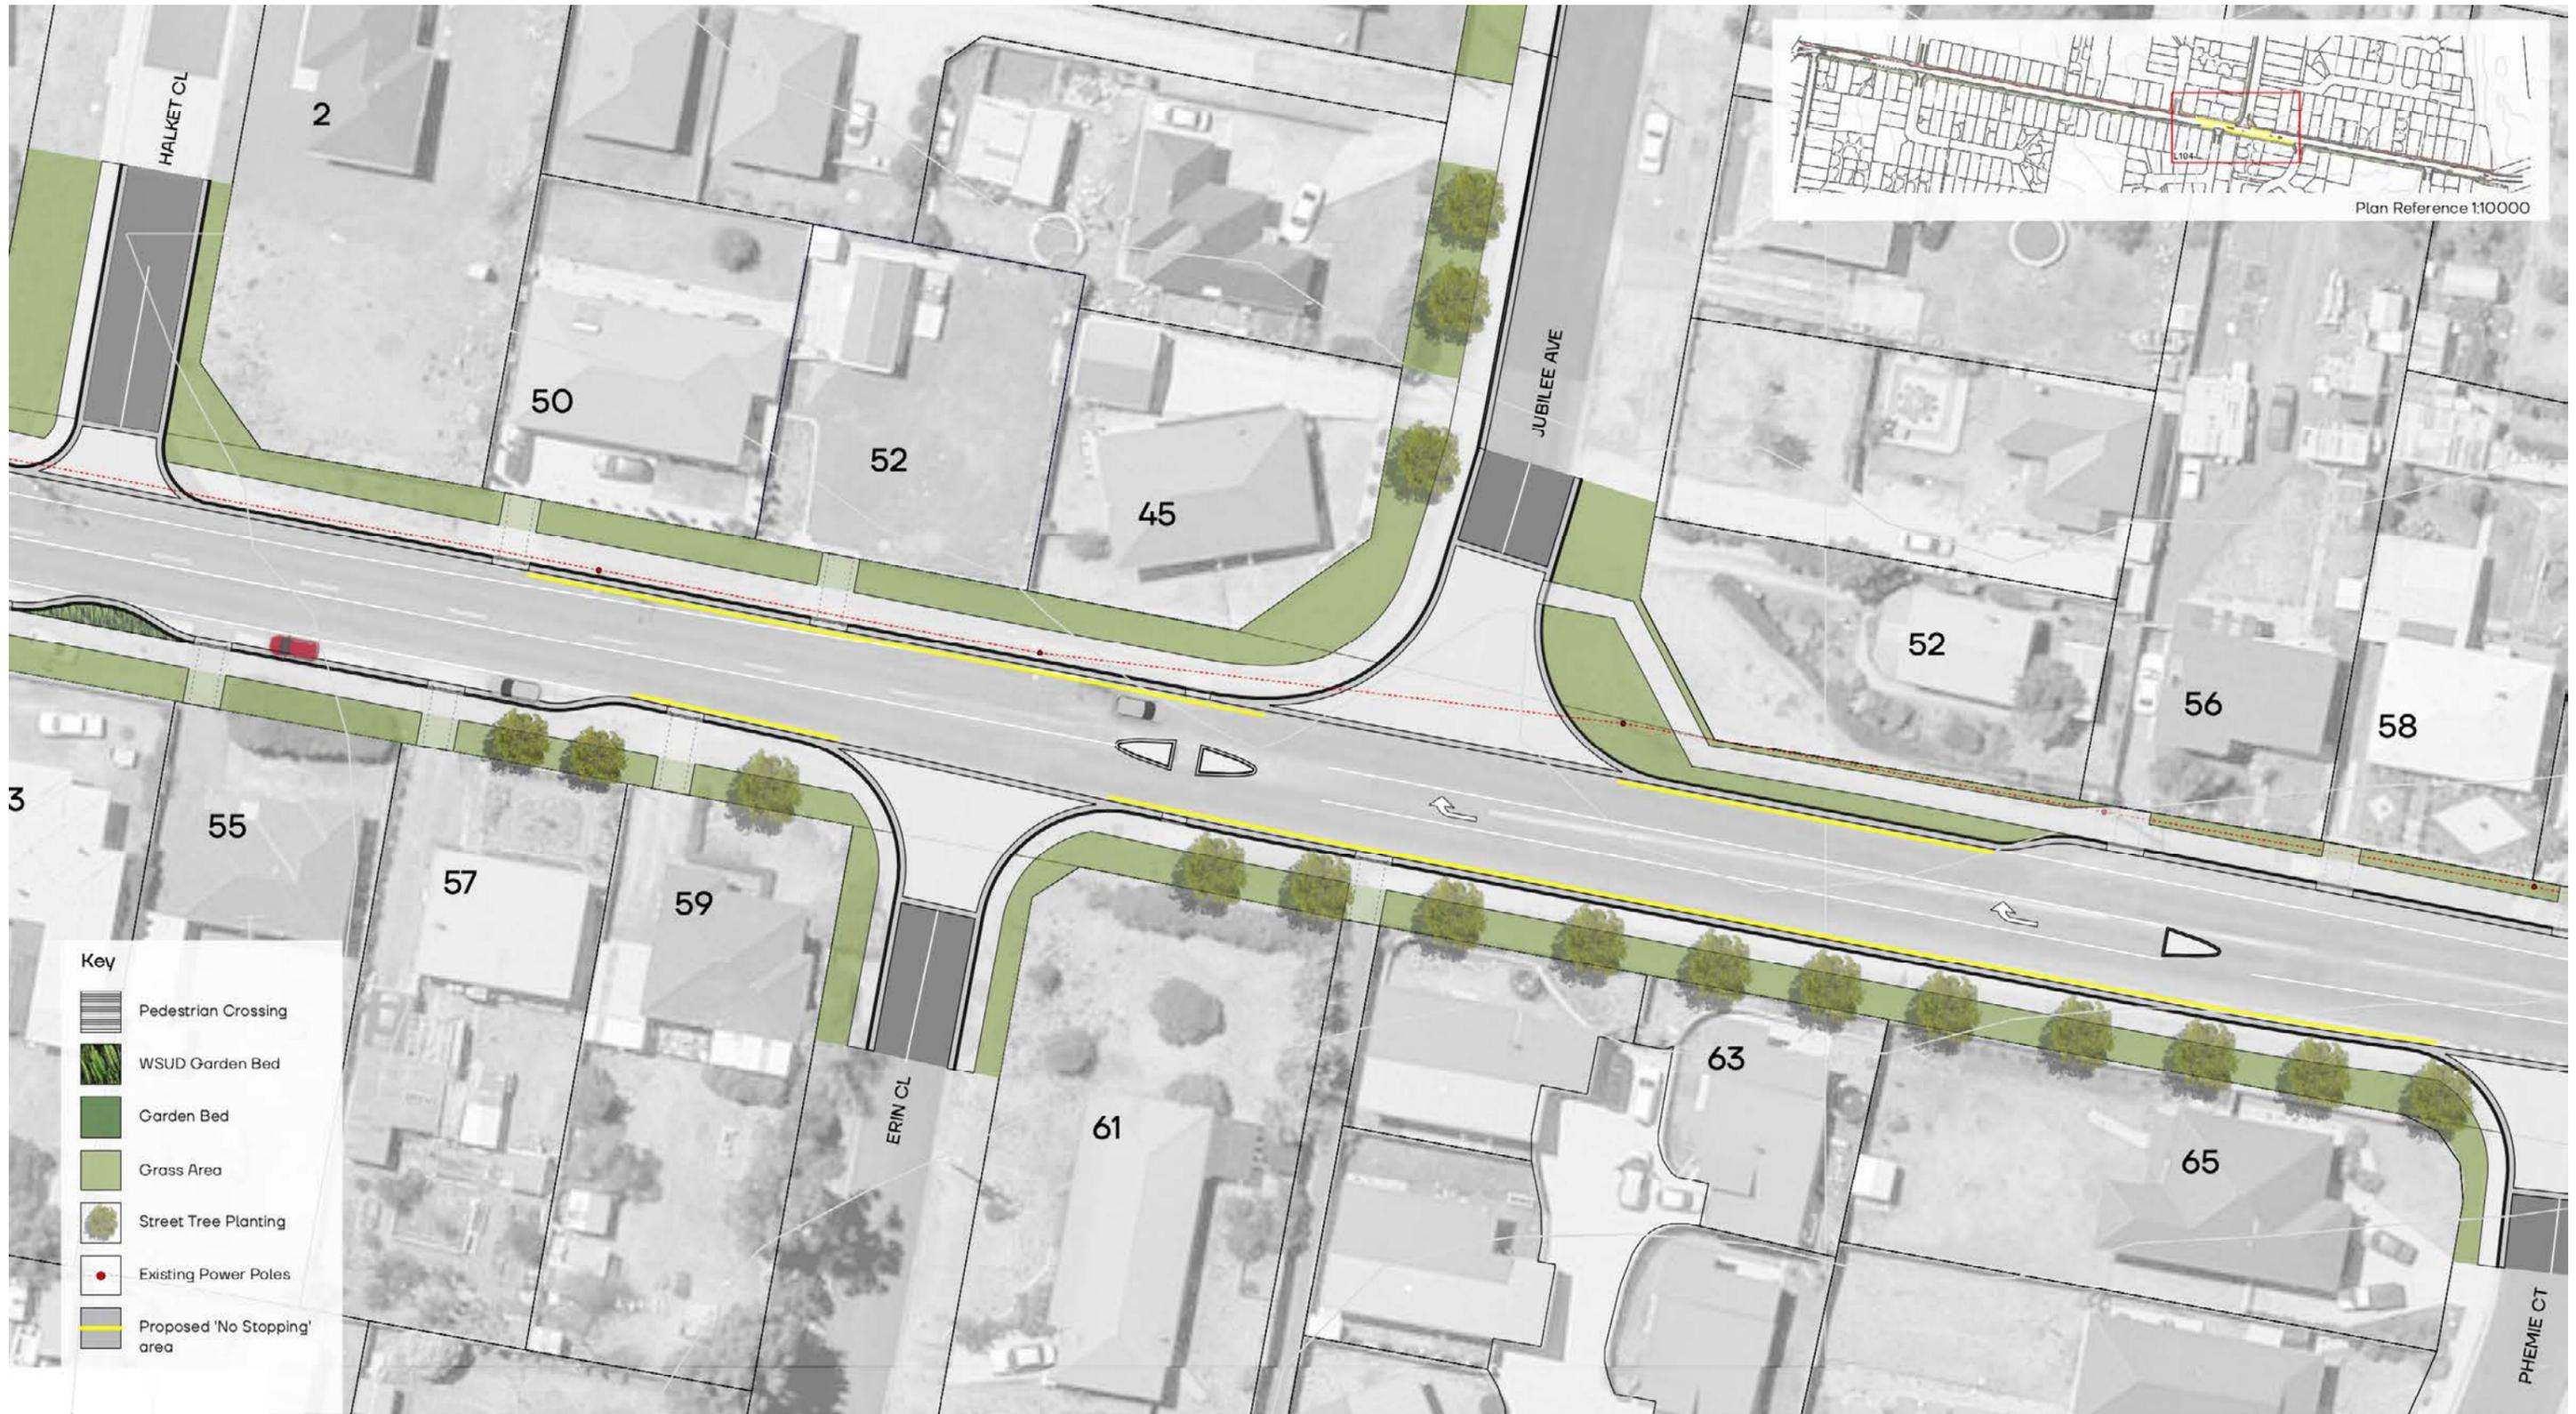

# Andrew Street Improvements: Concept Plan 04


Andrew Street Brighton, TAS  
 PREPARED FOR BRIGHTON COUNCIL

| Draft For Review



Date 15/2/21  
 Scale 1:2000



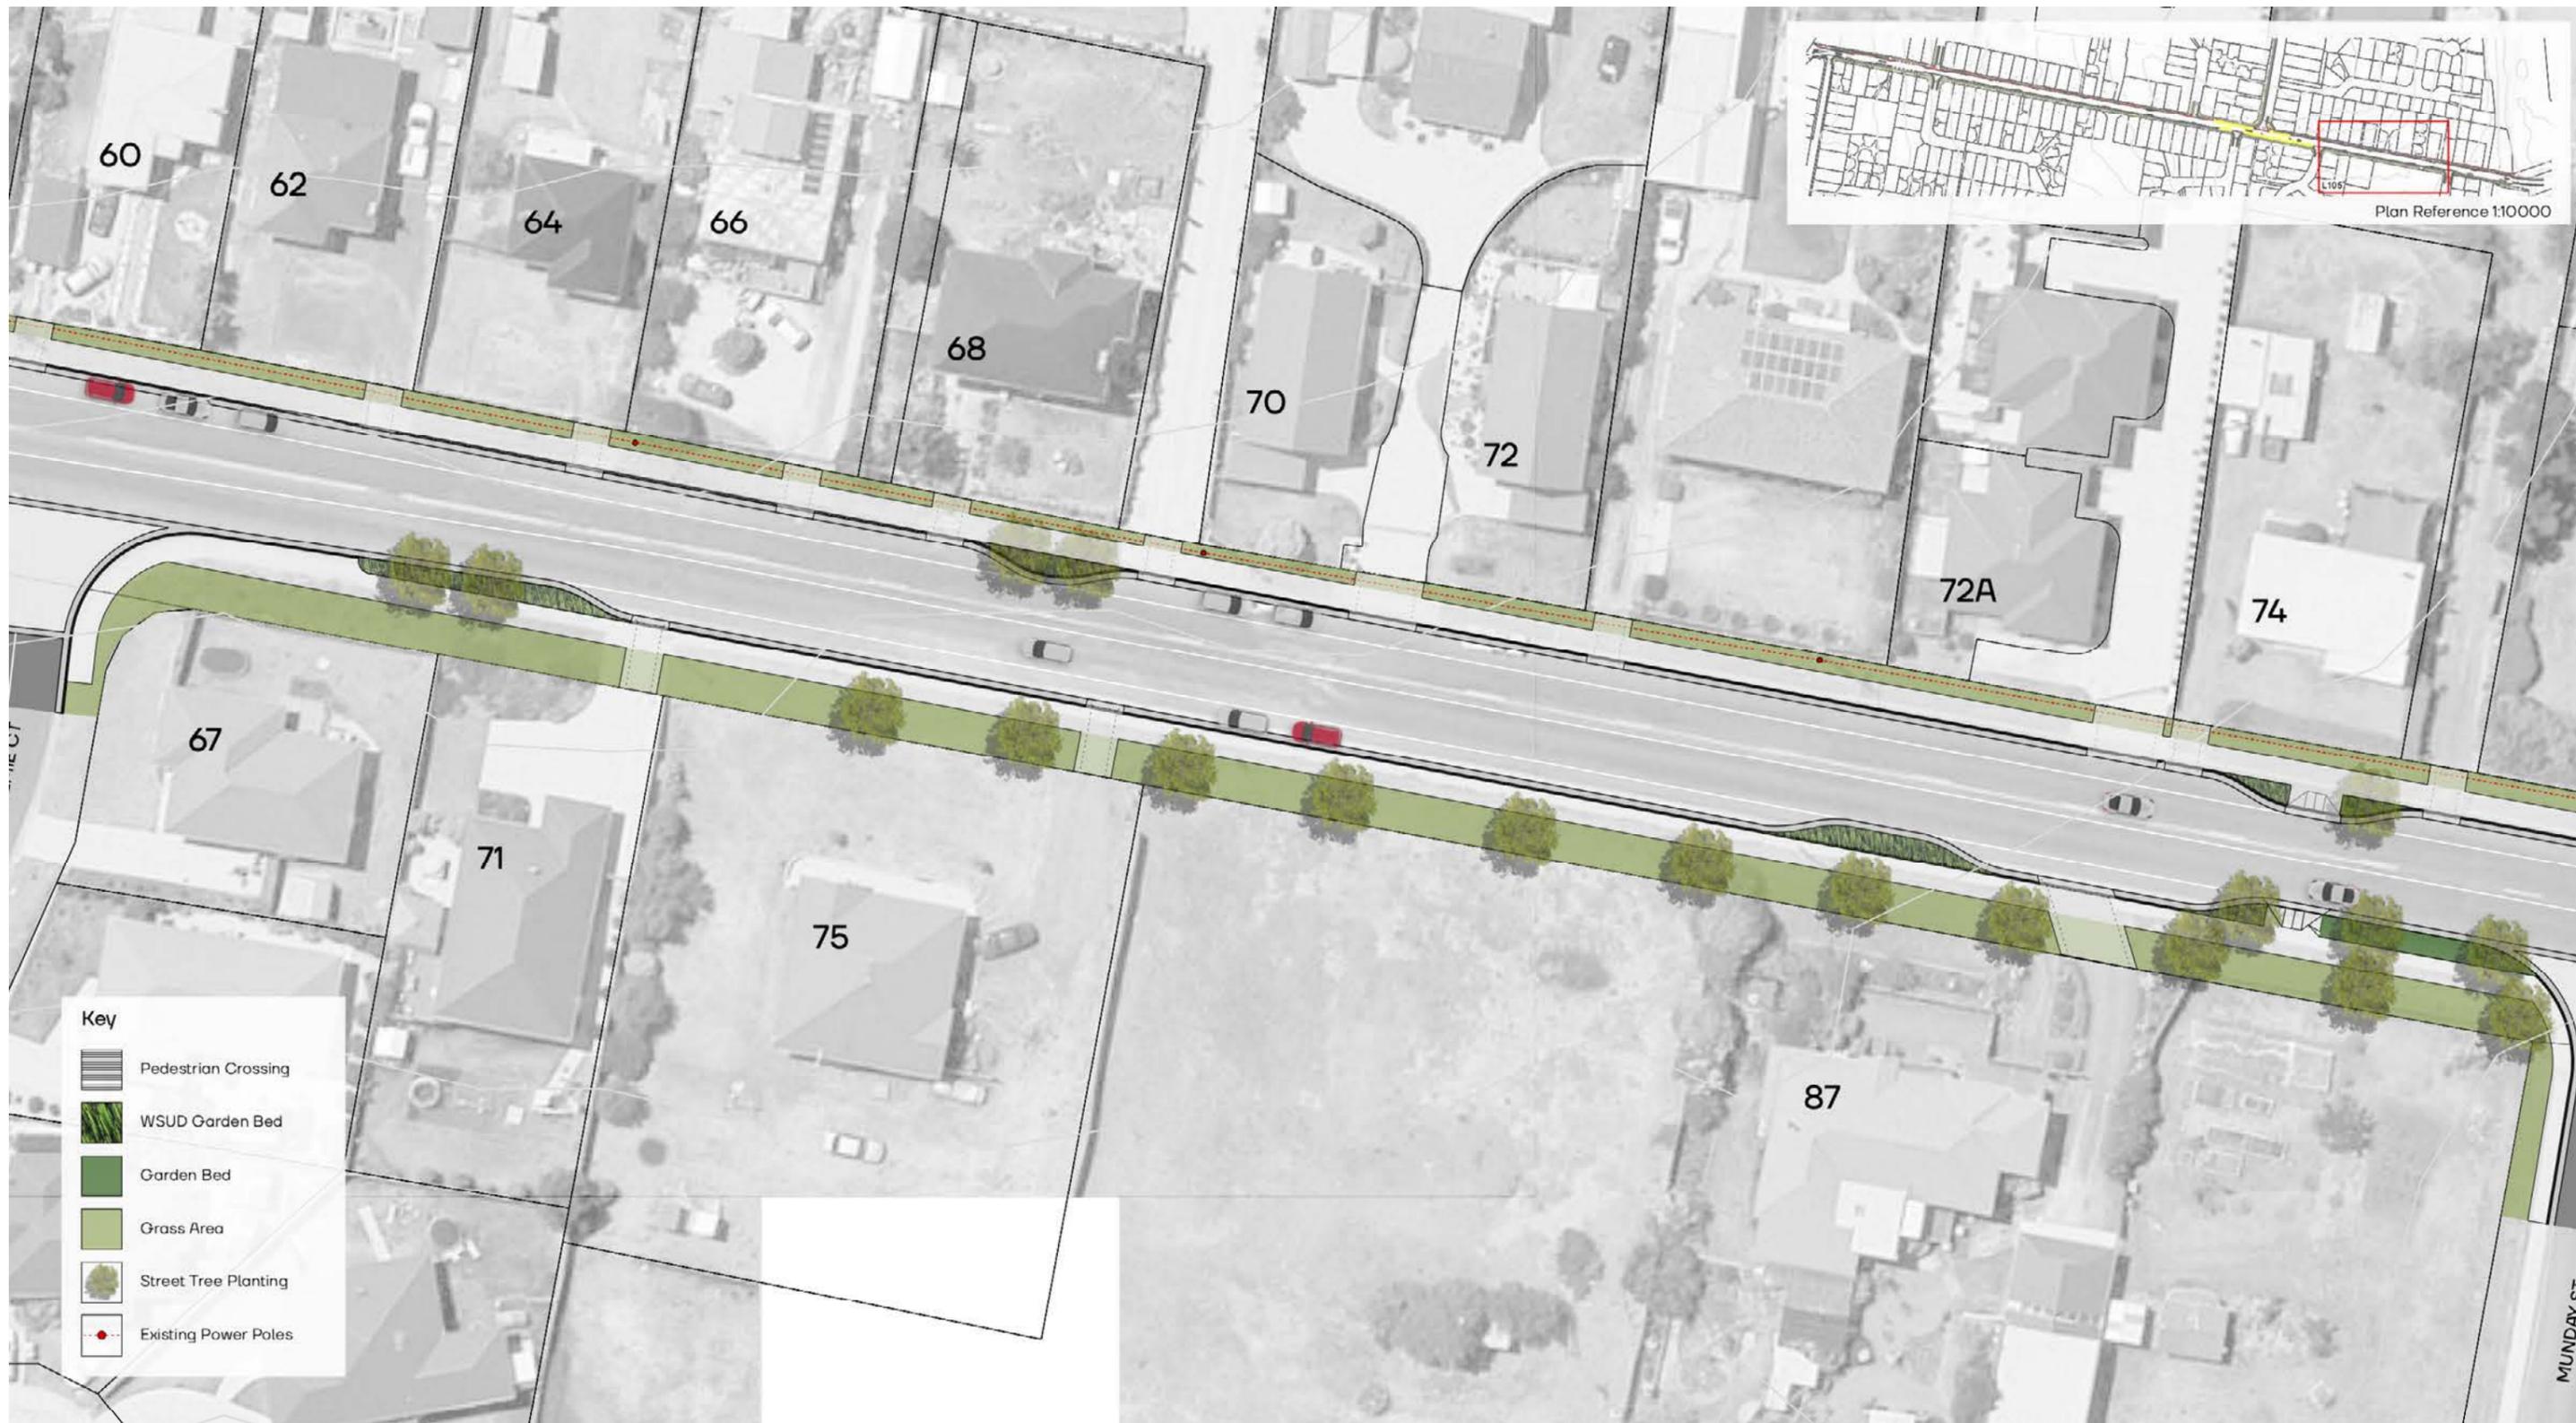

# Andrew Street Improvements: Concept Plan 05

Andrew Street Brighton, TAS  
 PREPARED FOR BRIGHTON COUNCIL

| Draft For Review



Date 15/2/21  
 Scale 1:2000





## Andrew Street Improvements: Concept Plan 06

Andrew Street Brighton, TAS  
PREPARED FOR BRIGHTON COUNCIL

| Draft For Review



Date 15/2/21  
Scale 1:2000

