



Application for Planning Approval

Land Use Planning and Approvals Act 1993

APPLICATION NO.

DA2026/167

LOCATION OF AFFECTED AREA

12 PHEMIE COURT, BRIGHTON

DESCRIPTION OF DEVELOPMENT PROPOSAL

OUTBUILDING (CARPORT)

A COPY OF THE DEVELOPMENT APPLICATION MAY BE VIEWED AT www.brighton.tas.gov.au AND AT THE COUNCIL OFFICES, 1 TIVOLI ROAD, OLD BEACH, BETWEEN 8:15 A.M. AND 4:45 P.M, MONDAY TO FRIDAY OR VIA THE QR CODE BELOW. ANY PERSON MAY MAKE WRITTEN REPRESENTATIONS IN ACCORDANCE WITH S.57(5) OF THE LAND USE PLANNING AND APPROVALS ACT 1993 CONCERNING THIS APPLICATION UNTIL 4:45 P.M. ON **24/08/2026**. ADDRESSED TO THE CHIEF EXECUTIVE OFFICER AT 1 TIVOLI ROAD, OLD BEACH, 7017 OR BY EMAIL AT development@brighton.tas.gov.au. REPRESENTATIONS SHOULD INCLUDE A DAYTIME TELEPHONE NUMBER TO ALLOW COUNCIL OFFICERS TO DISCUSS, IF NECESSARY, ANY MATTERS RAISED.


JAMES DRYBURGH
Chief Executive Officer



Brighton
going places

PROPOSED DWELLING AT LOT 21 PHEMIE COURT BRIGHTON FOR R & J VOLLMER	DRAWN 01/09 SCALE 1:100 1:200 SHEET 1 OF 2 JOB NO 010109
QUAY PLANS PH 0412973341. ACC NO CC345J	

BRIGHTON COUNCIL	
PLANNING PERMIT	
This document is one of the documents relevant to the permit issued for planning approval as identified by permit No: DA2009/02	
Date permit issued:	23/11/09
Authorised Officer:	<i>[Signature]</i>

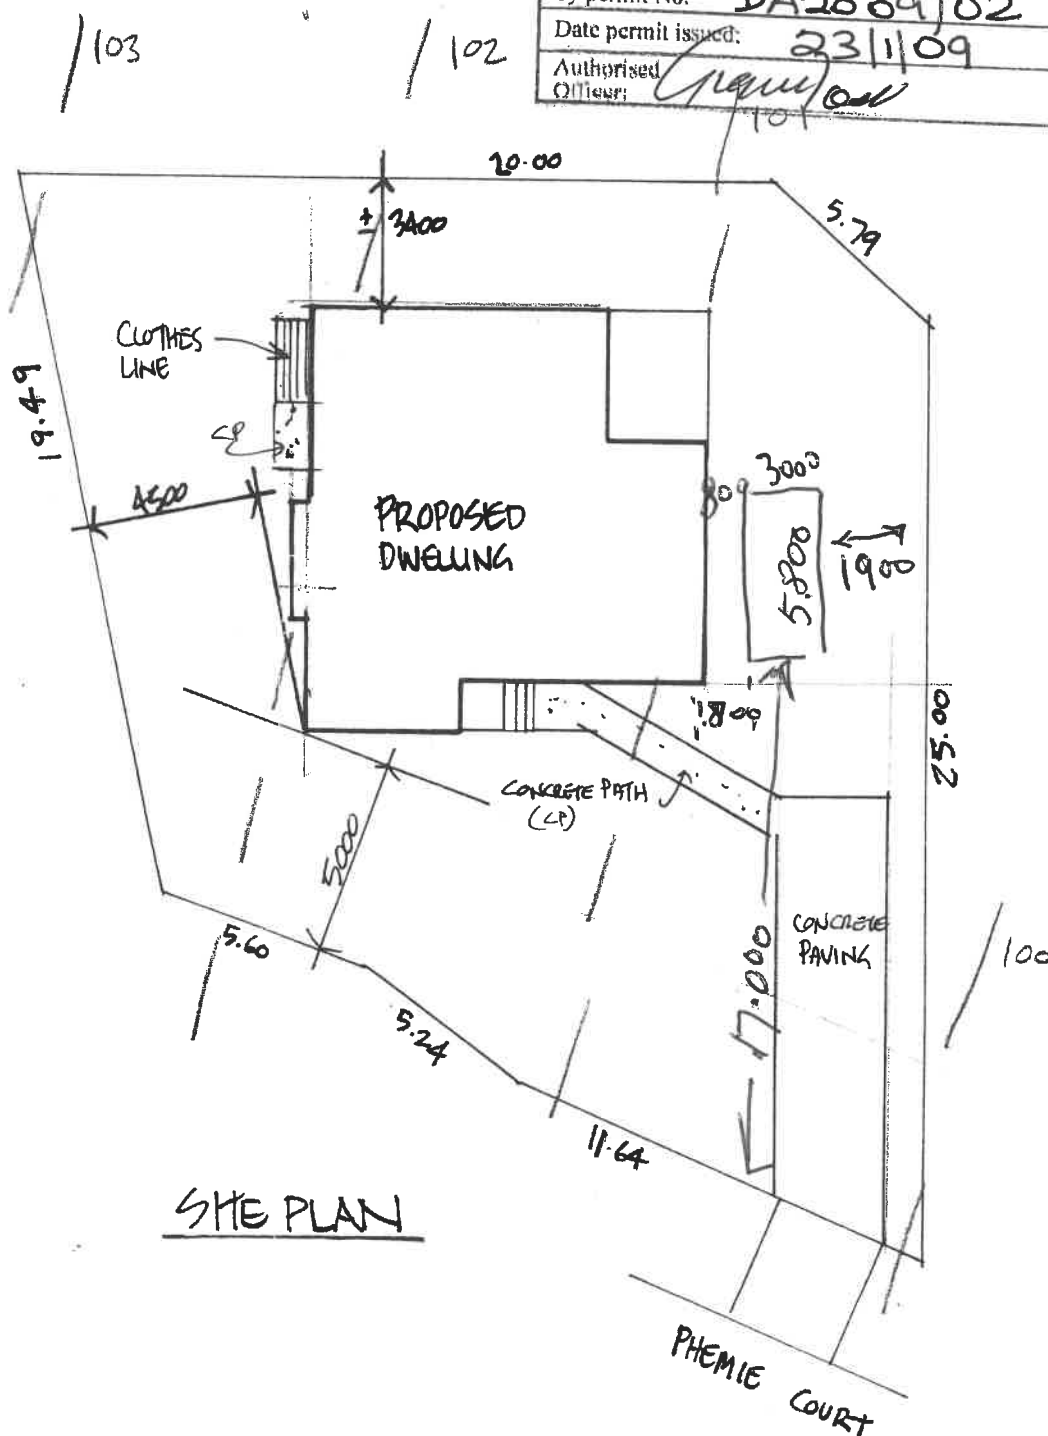

SITE PLAN

19.00 TO SIDE BOUNDARY

17.00 TO INSIDE FOOTPATH

CARPORT 3.000 x 5.800

12 PHEMIE CRT BRIGHTON

