



Master Plan

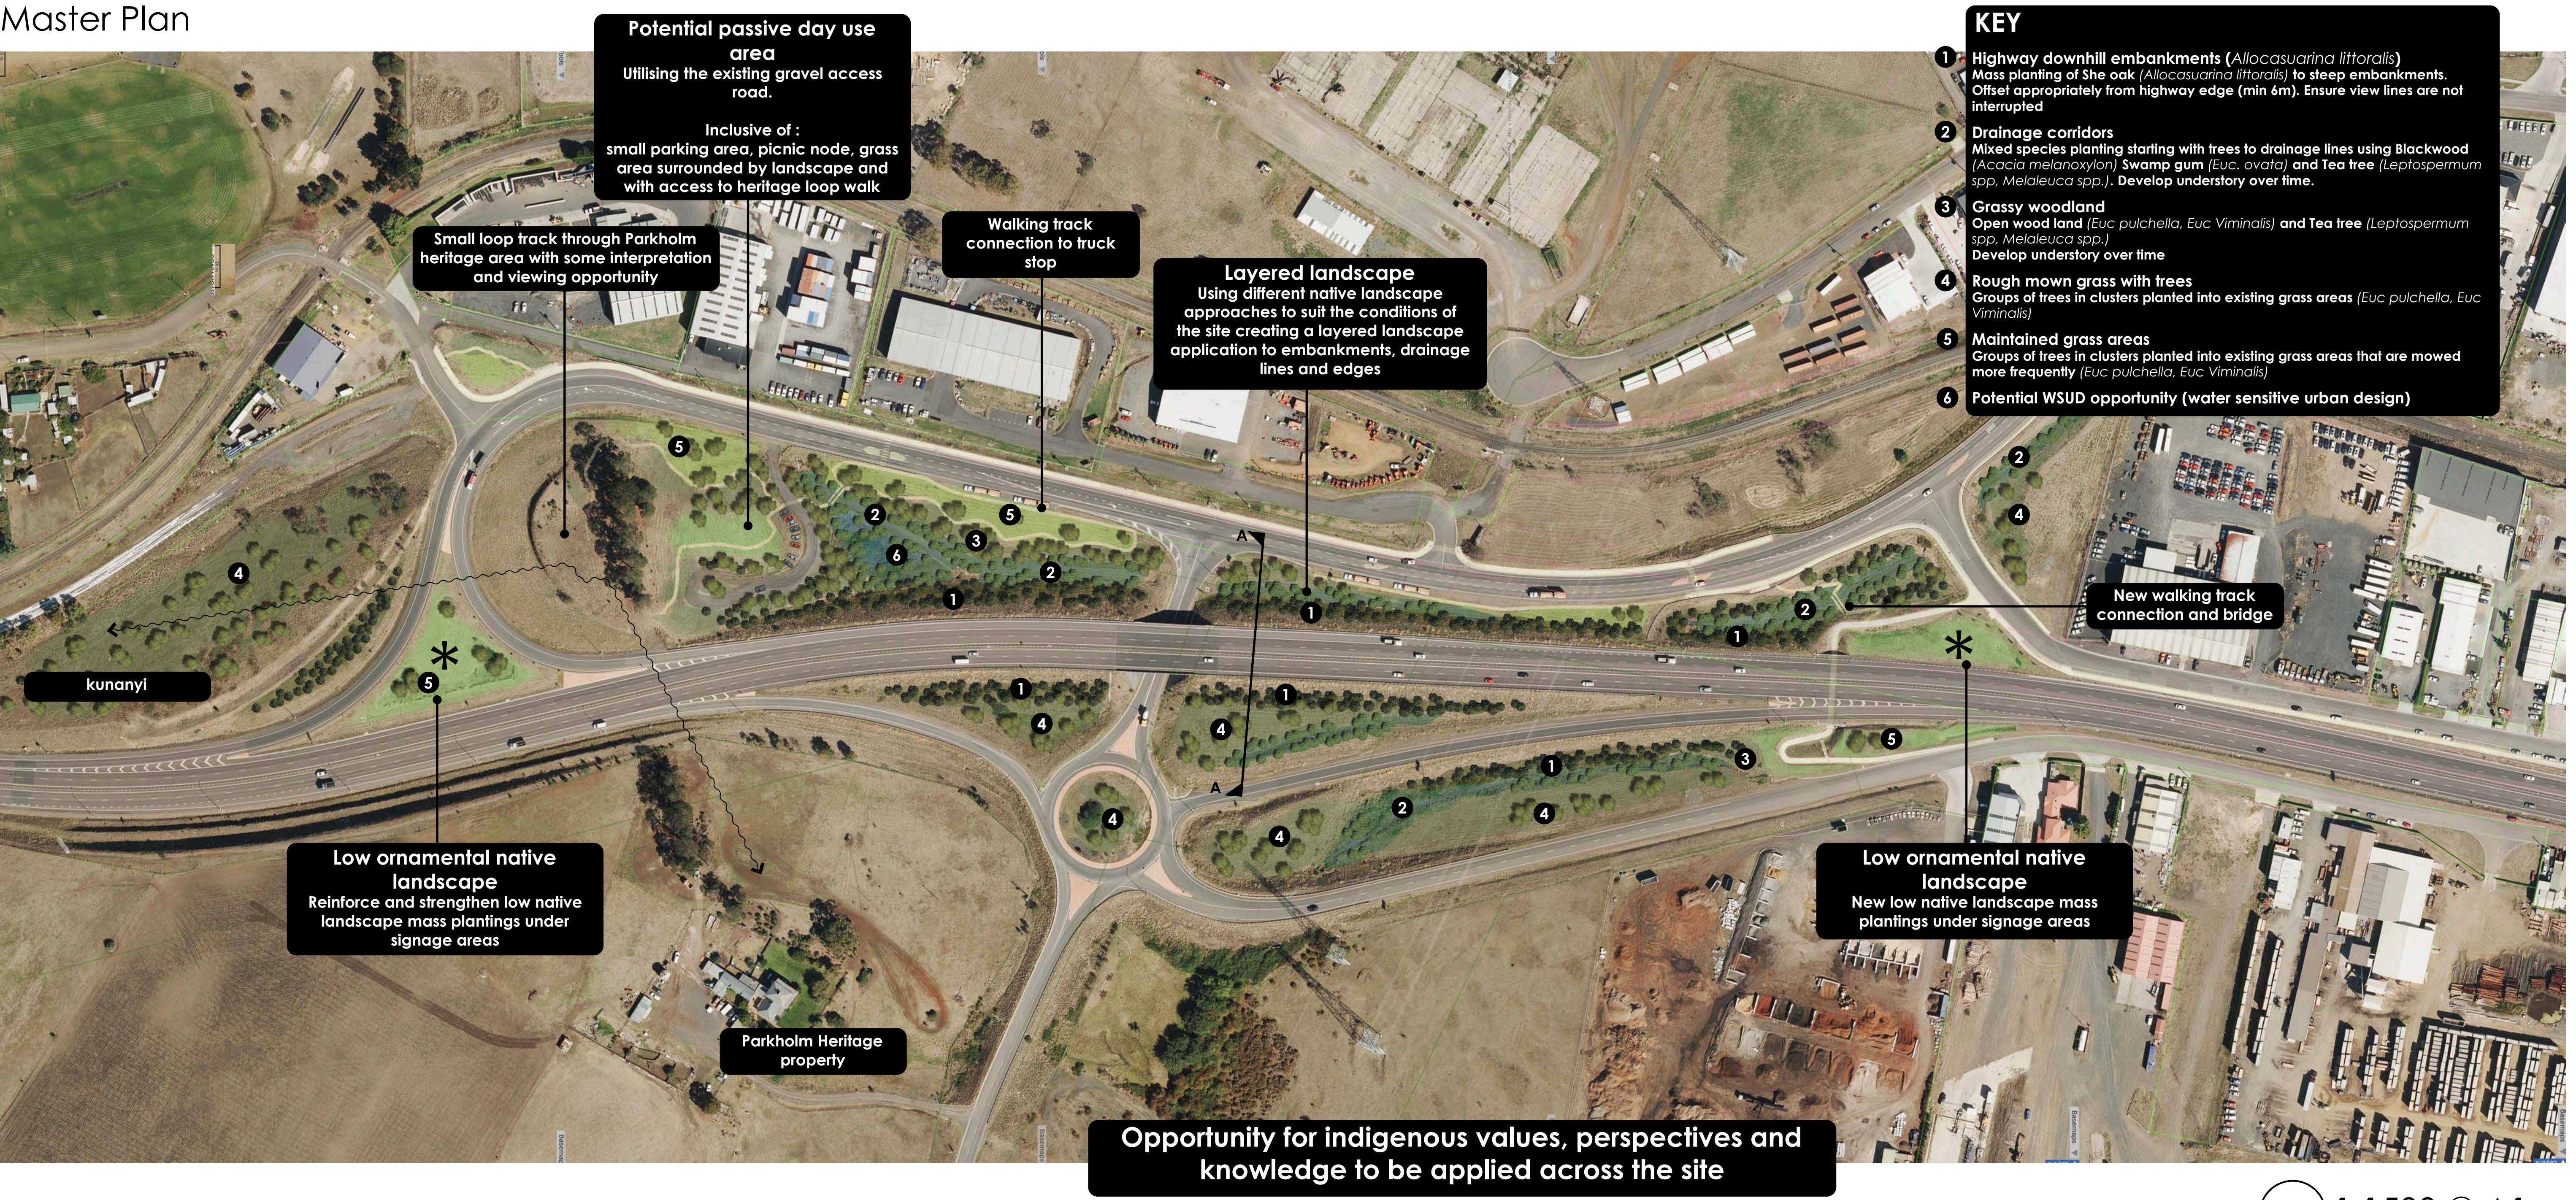

Notional Section A/A  
Not to scale

1:1500 @ A1  
July 2022

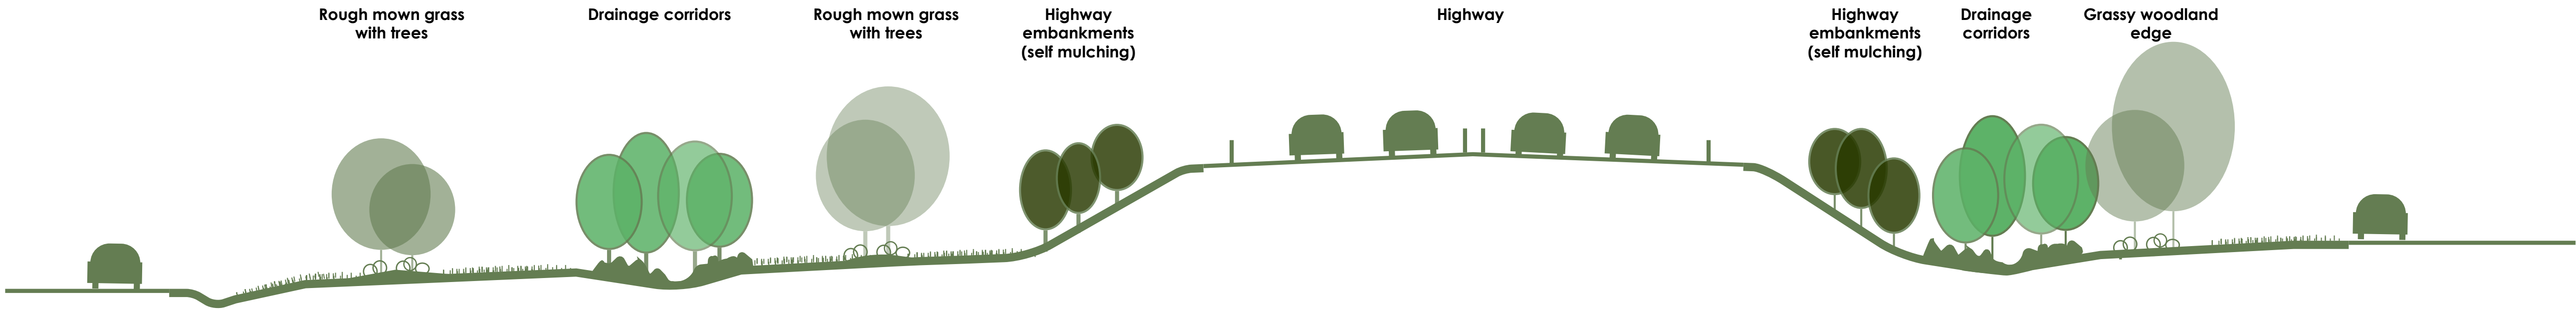

BRIGHTON TRANSPORT HUB AND INDUSTRIAL PARK - LANDSCAPE MASTER PLAN

